

Legend

- Map Match Lines
- ▭ Zone Line
- ▭ Parcel Lines
- ⋯ ROW - Easements
- - - Historic Parcel Lines
- (17) Parcel Numbers
- (283) House Numbers

CITY OF BREWER, ME TAX MAP

PREPARED BY THE ASSESSING OFFICE 1983


FOR ASSESSMENT PURPOSES ONLY NOT FOR CONVEYANCES

ZONING INFORMATION IS FOR REFERENCE PURPOSES ONLY AND MUST BE VERIFIED BY THE CITY OF BREWER CODE ENFORCEMENT OFFICE

Revised April 2015

1 inch = 200 feet

#14

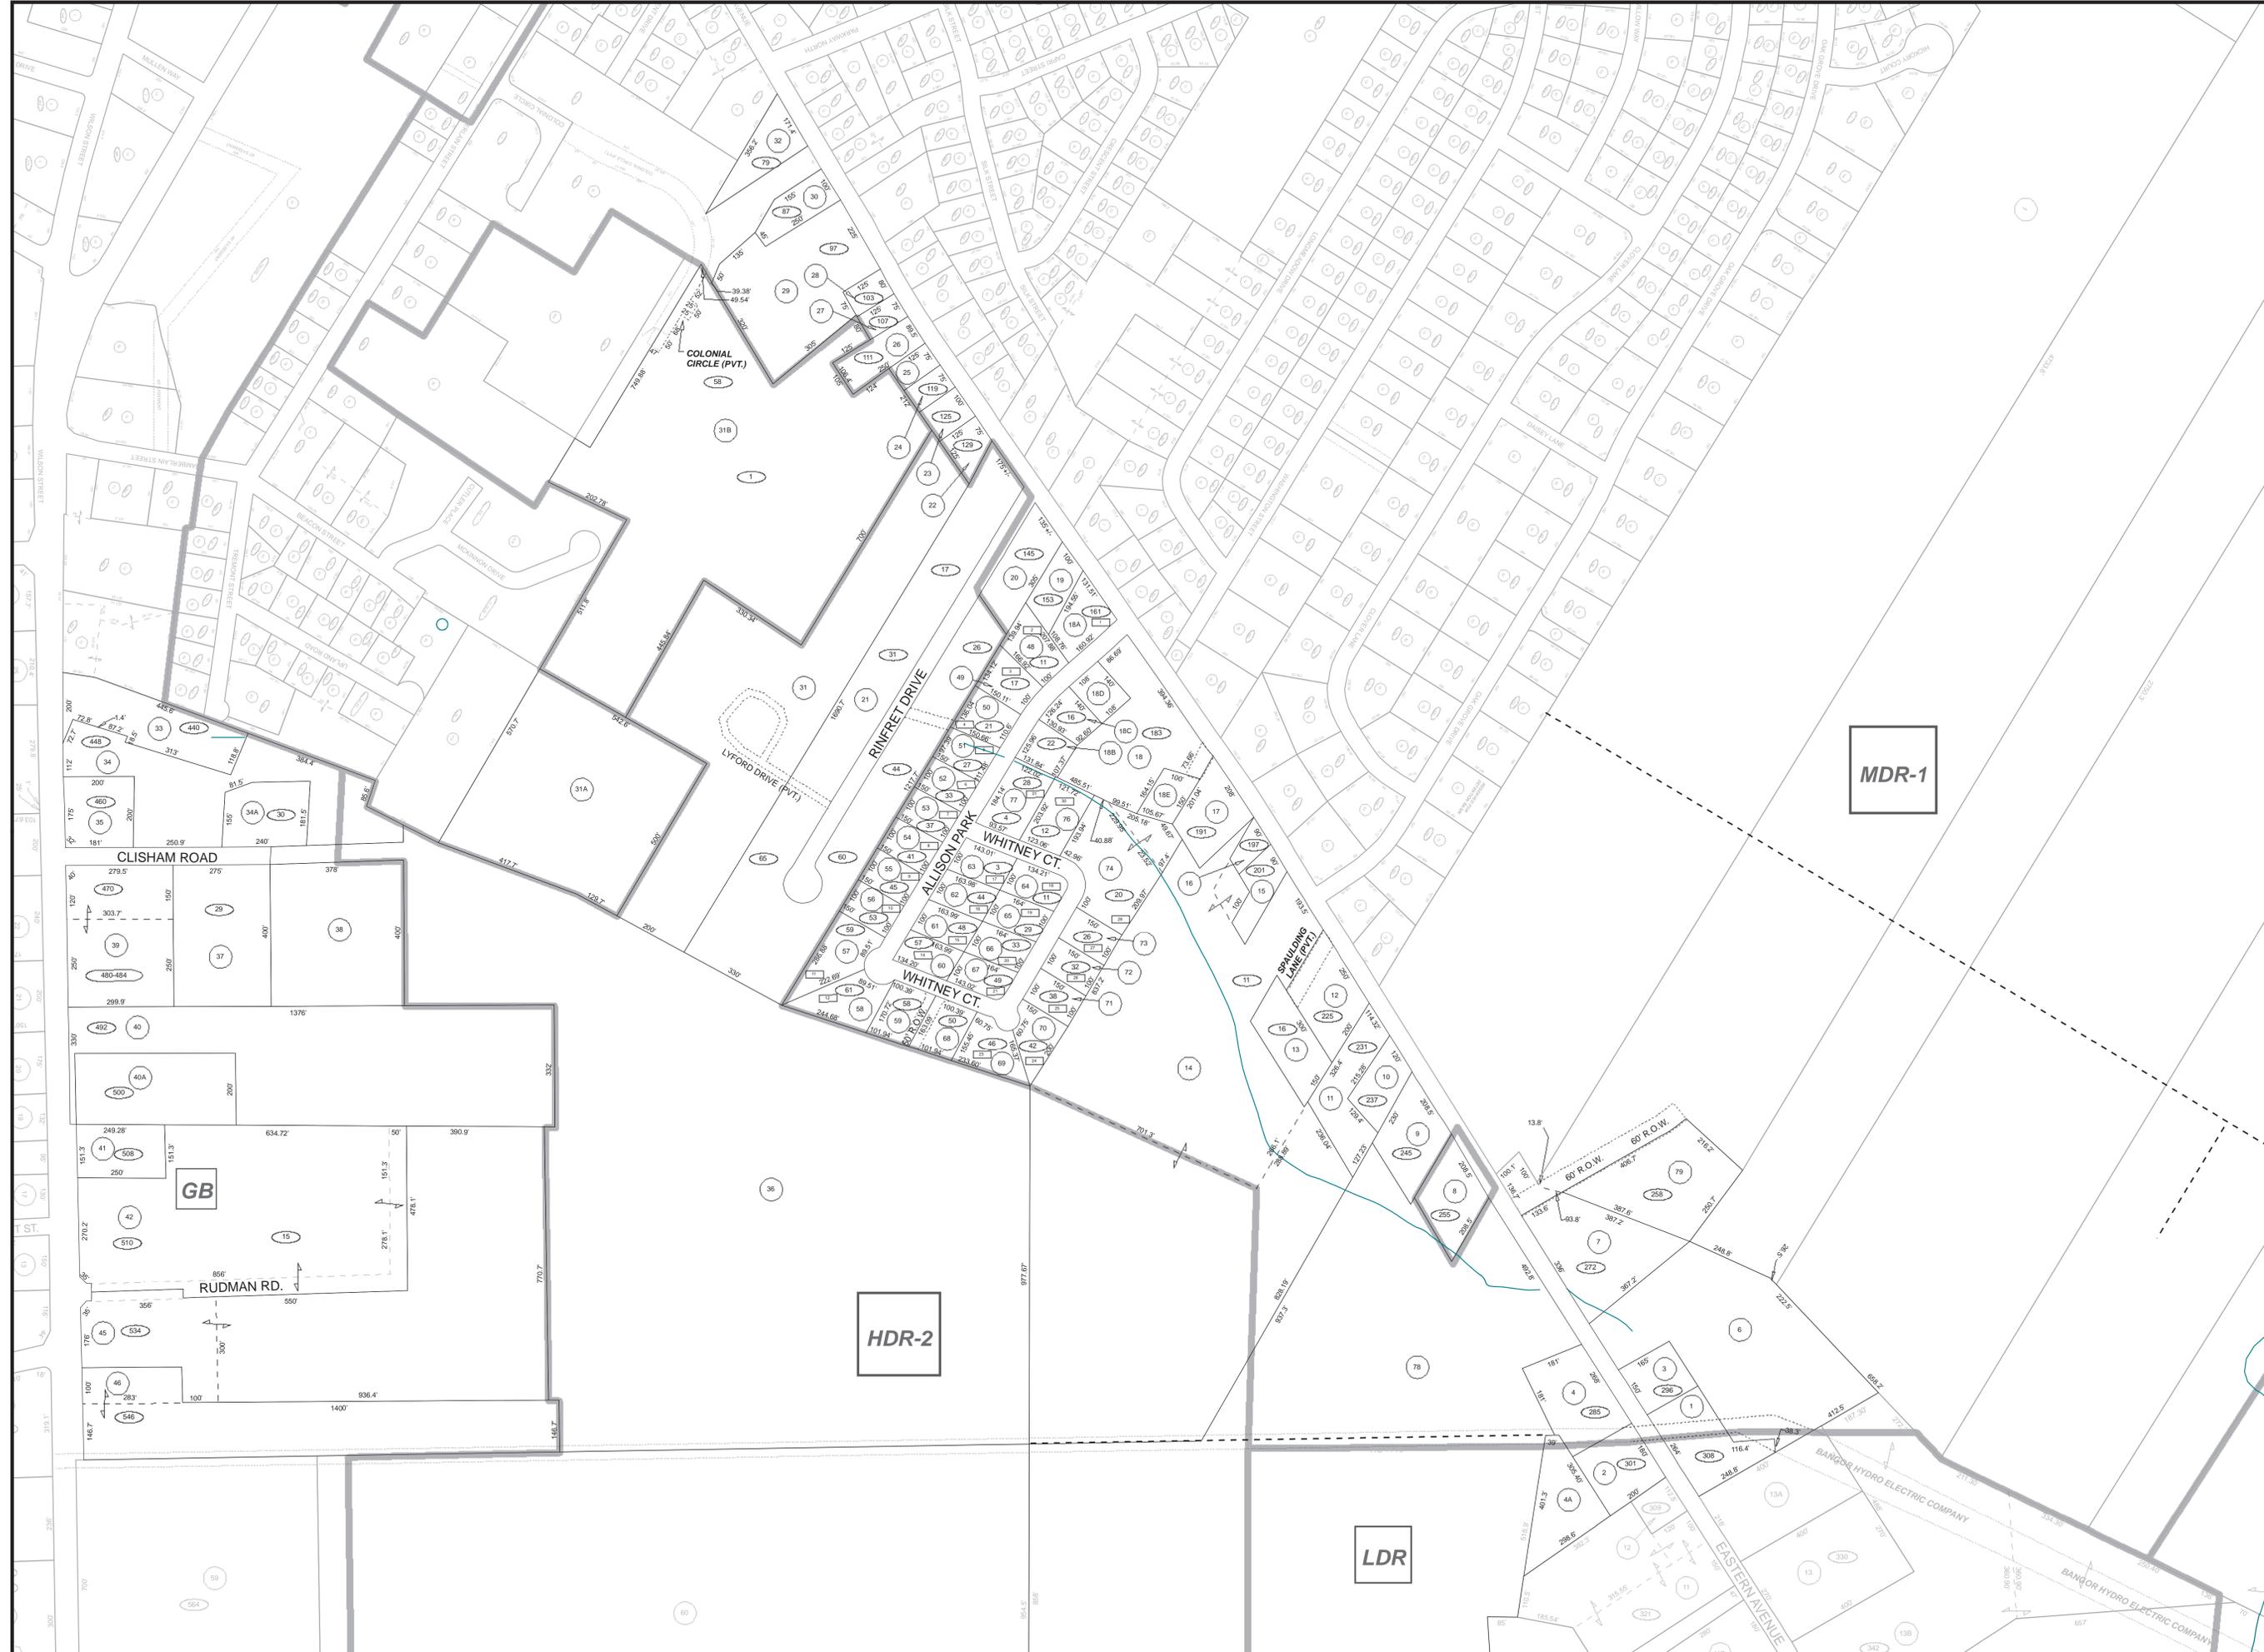

MDR-1

HDR-2

LDR

CLISHAM ROAD

GB

RUDMAN RD.

HDR-2

LDR

COLONIAL CIRCLE (PVT.)

LYFORD DRIVE (PVT.)

RINFRET DRIVE

ALLISON PARK

WHITNEY CT.

WHITNEY CT.

SPINDLING LANE (PVT.)

60' R.O.W.

60' R.O.W.

BANGOR HYDRO ELECTRIC COMPANY

BANGOR HYDRO ELECTRIC COMPANY

EASTERN AVENUE

