

Legend


- Map Match Lines
- ▭ Zone Line
- ▭ Parcel Lines
- ⋯ ROW - Easements
- - - Historic Parcel Lines
- 17 Parcel Numbers
- ⊙ 283 House Numbers

CITY OF BREWER, ME TAX MAP
 PREPARED BY THE ASSESSING OFFICE 1983
 FOR ASSESSMENT PURPOSES ONLY NOT FOR CONVEYANCES

ZONING INFORMATION IS FOR REFERENCE PURPOSES ONLY AND MUST BE VERIFIED BY THE CITY OF BREWER CODE ENFORCEMENT OFFICE
 Revised April 2015

1 inch = 100 feet

#40

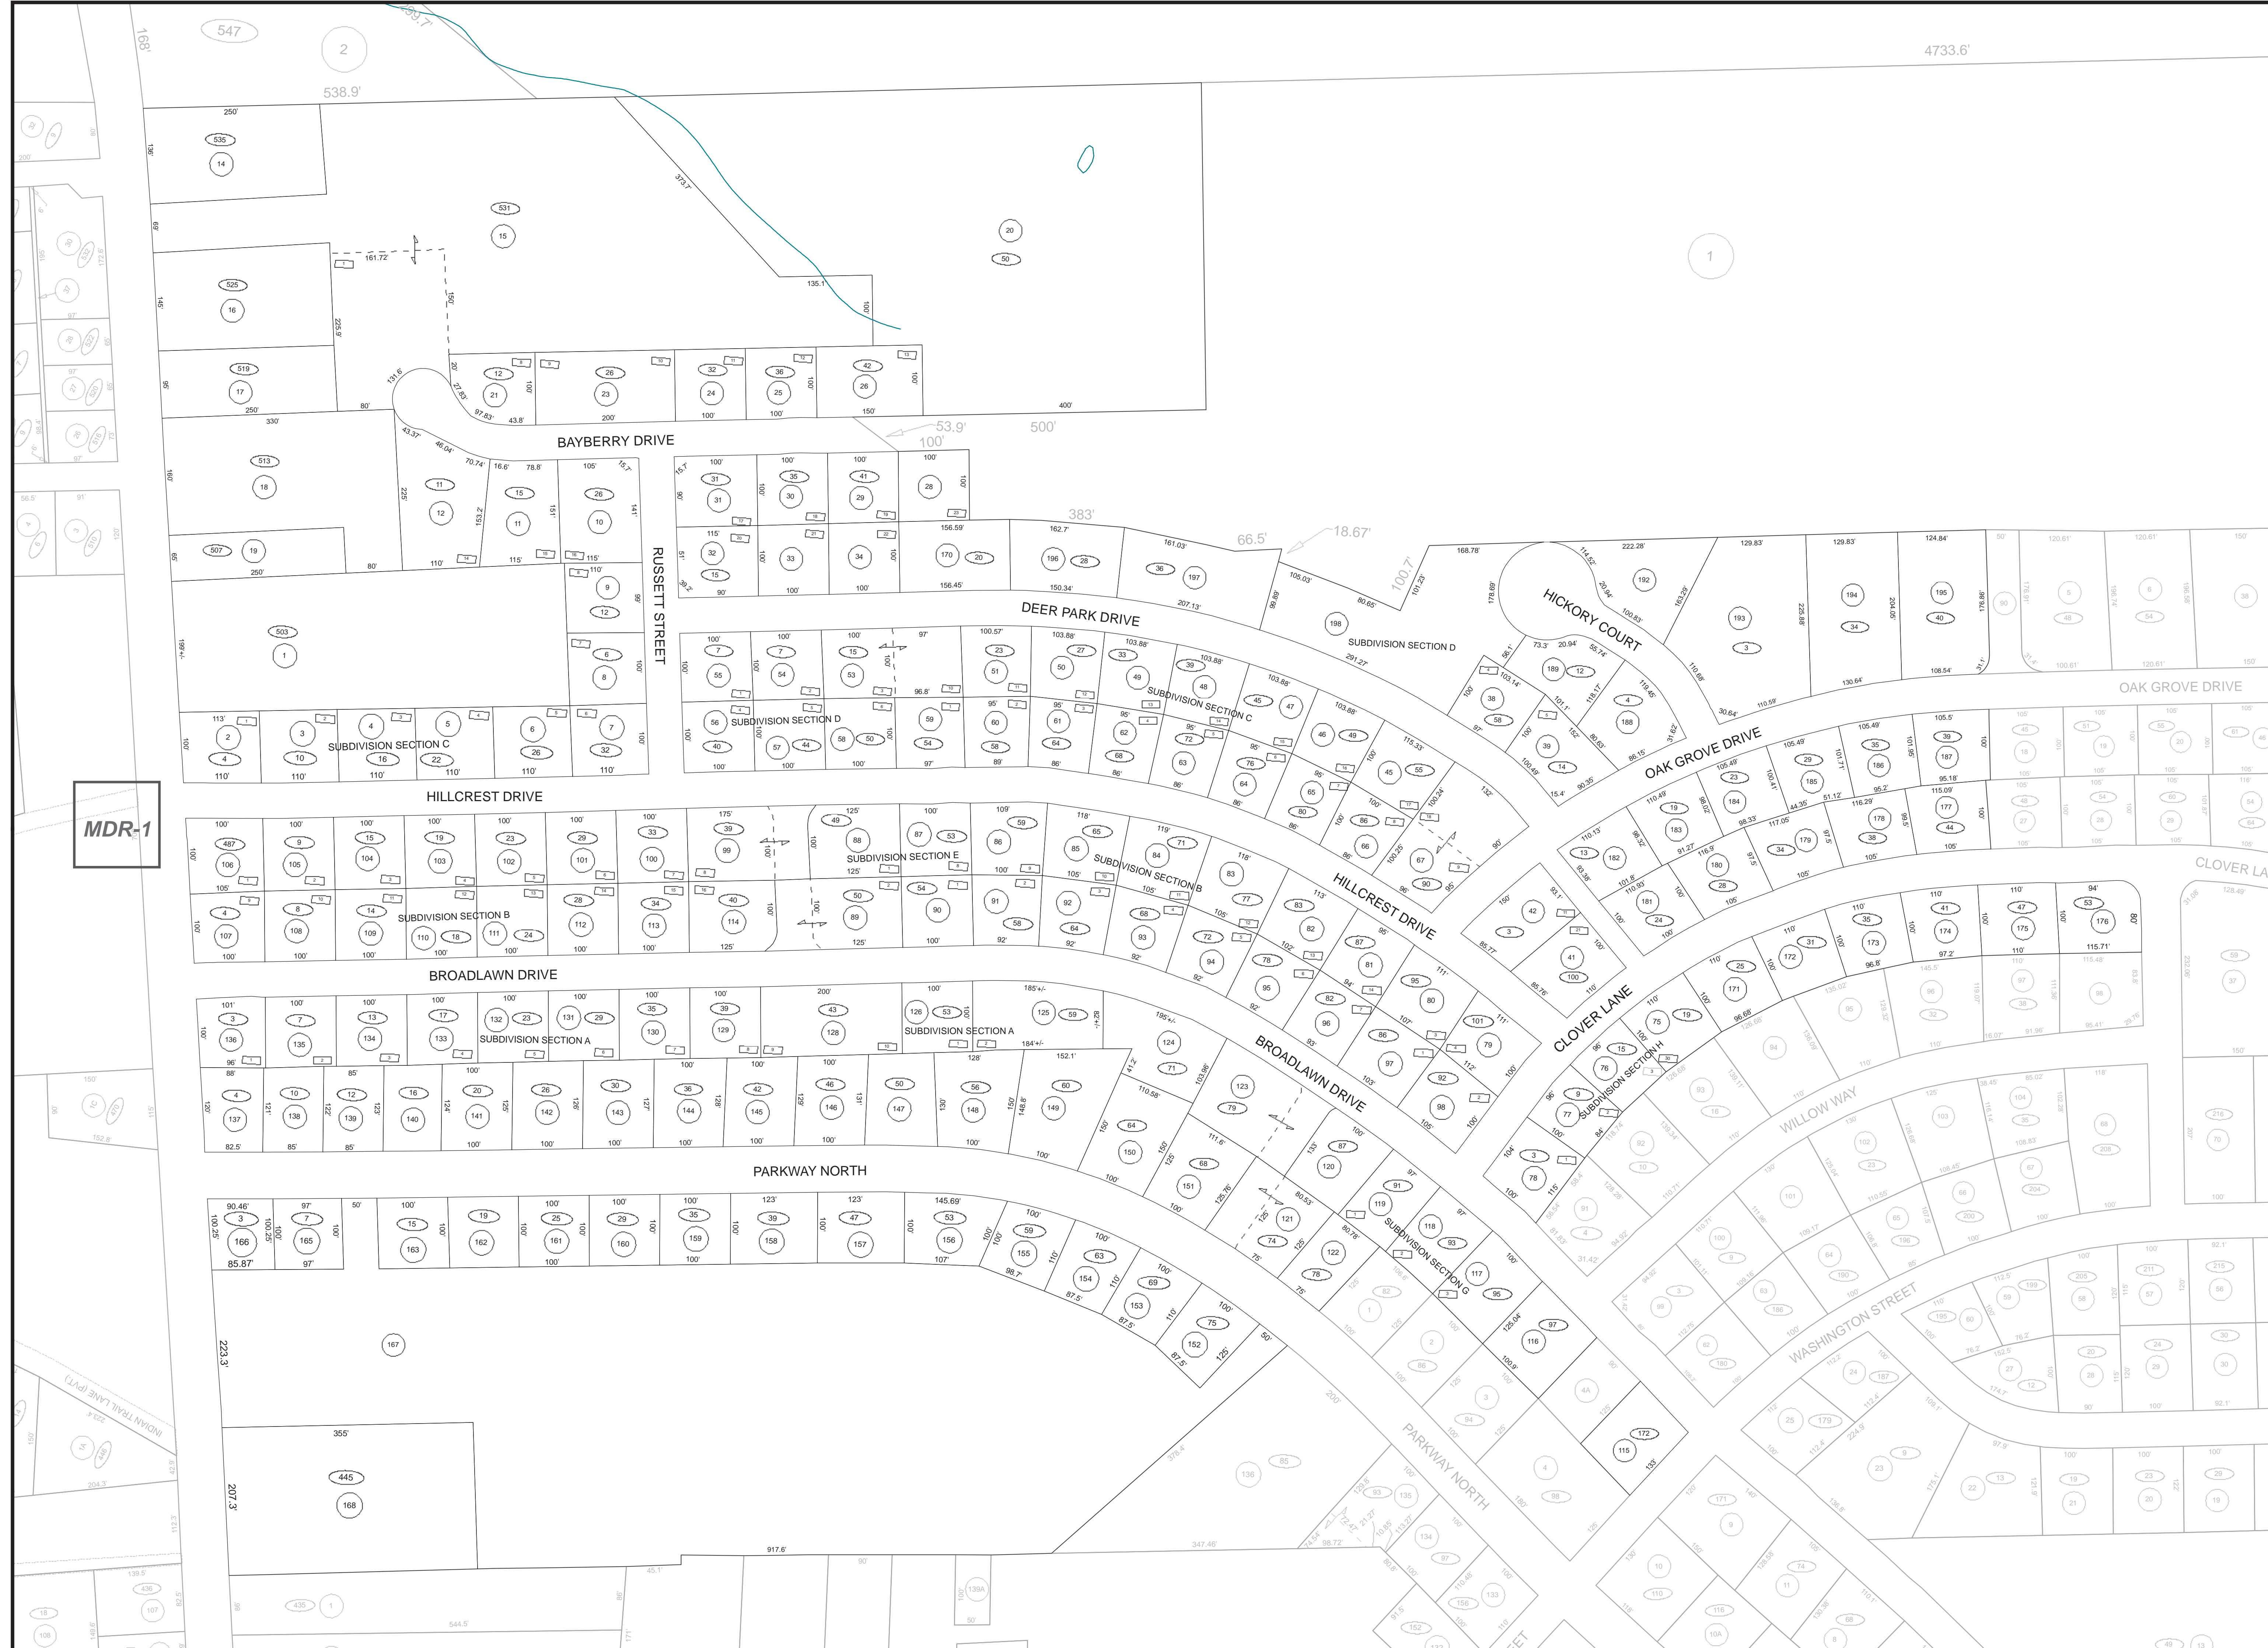

MDR-1

4733.6'

538.9'

2

1

BAYBERRY DRIVE

RUSSETT STREET

HILLCREST DRIVE

BROADLAWN DRIVE

PARKWAY NORTH

DEER PARK DRIVE

HICKORY COURT

OAK GROVE DRIVE

HILLCREST DRIVE

CLOVER LANE

BROADLAWN DRIVE

WILLOW WAY

WASHINGTON STREET

PARKWAY NORTH

SUBDIVISION SECTION C

SUBDIVISION SECTION B

SUBDIVISION SECTION A

SUBDIVISION SECTION E

SUBDIVISION SECTION B

SUBDIVISION SECTION C

SUBDIVISION SECTION D

SUBDIVISION SECTION D

SUBDIVISION SECTION C

SUBDIVISION SECTION H

SUBDIVISION SECTION G

OAK GROVE DRIVE

CLOVER LANE

16

37

40

40A

43

44

Legend

- Map Match Lines
- ▭ Zone Line
- ▭ Parcel Lines
- ⋯ ROW - Easements
- - - Historic Parcel Lines
- 17 Parcel Numbers
- ⊙ 283 House Numbers

CITY OF BREWER, ME TAX MAP

PREPARED BY THE ASSESSING OFFICE 1983
 FOR ASSESSMENT PURPOSES ONLY NOT FOR CONVEYANCES

ZONING INFORMATION IS FOR REFERENCE PURPOSES ONLY AND MUST BE VERIFIED BY THE CITY OF BREWER CODE ENFORCEMENT OFFICE
 Revised April 2015

1 inch = 100 feet

#40