

Legend

- - - Map Match Lines
- Zone Line
- Parcel Lines
- ROW - Easements
- Historic Parcel Lines
- Parcel Numbers
- House Numbers

CITY OF BREWER, ME TAX MAP

PREPARED BY THE ASSESSING OFFICE 1983


FOR ASSESSMENT PURPOSES ONLY NOT FOR CONVEYANCES

ZONING INFORMATION IS FOR REFERENCE PURPOSES ONLY AND MUST BE VERIFIED BY THE CITY OF BREWER CODE ENFORCEMENT OFFICE

Revised April 2016

1 inch = 100 feet

#37

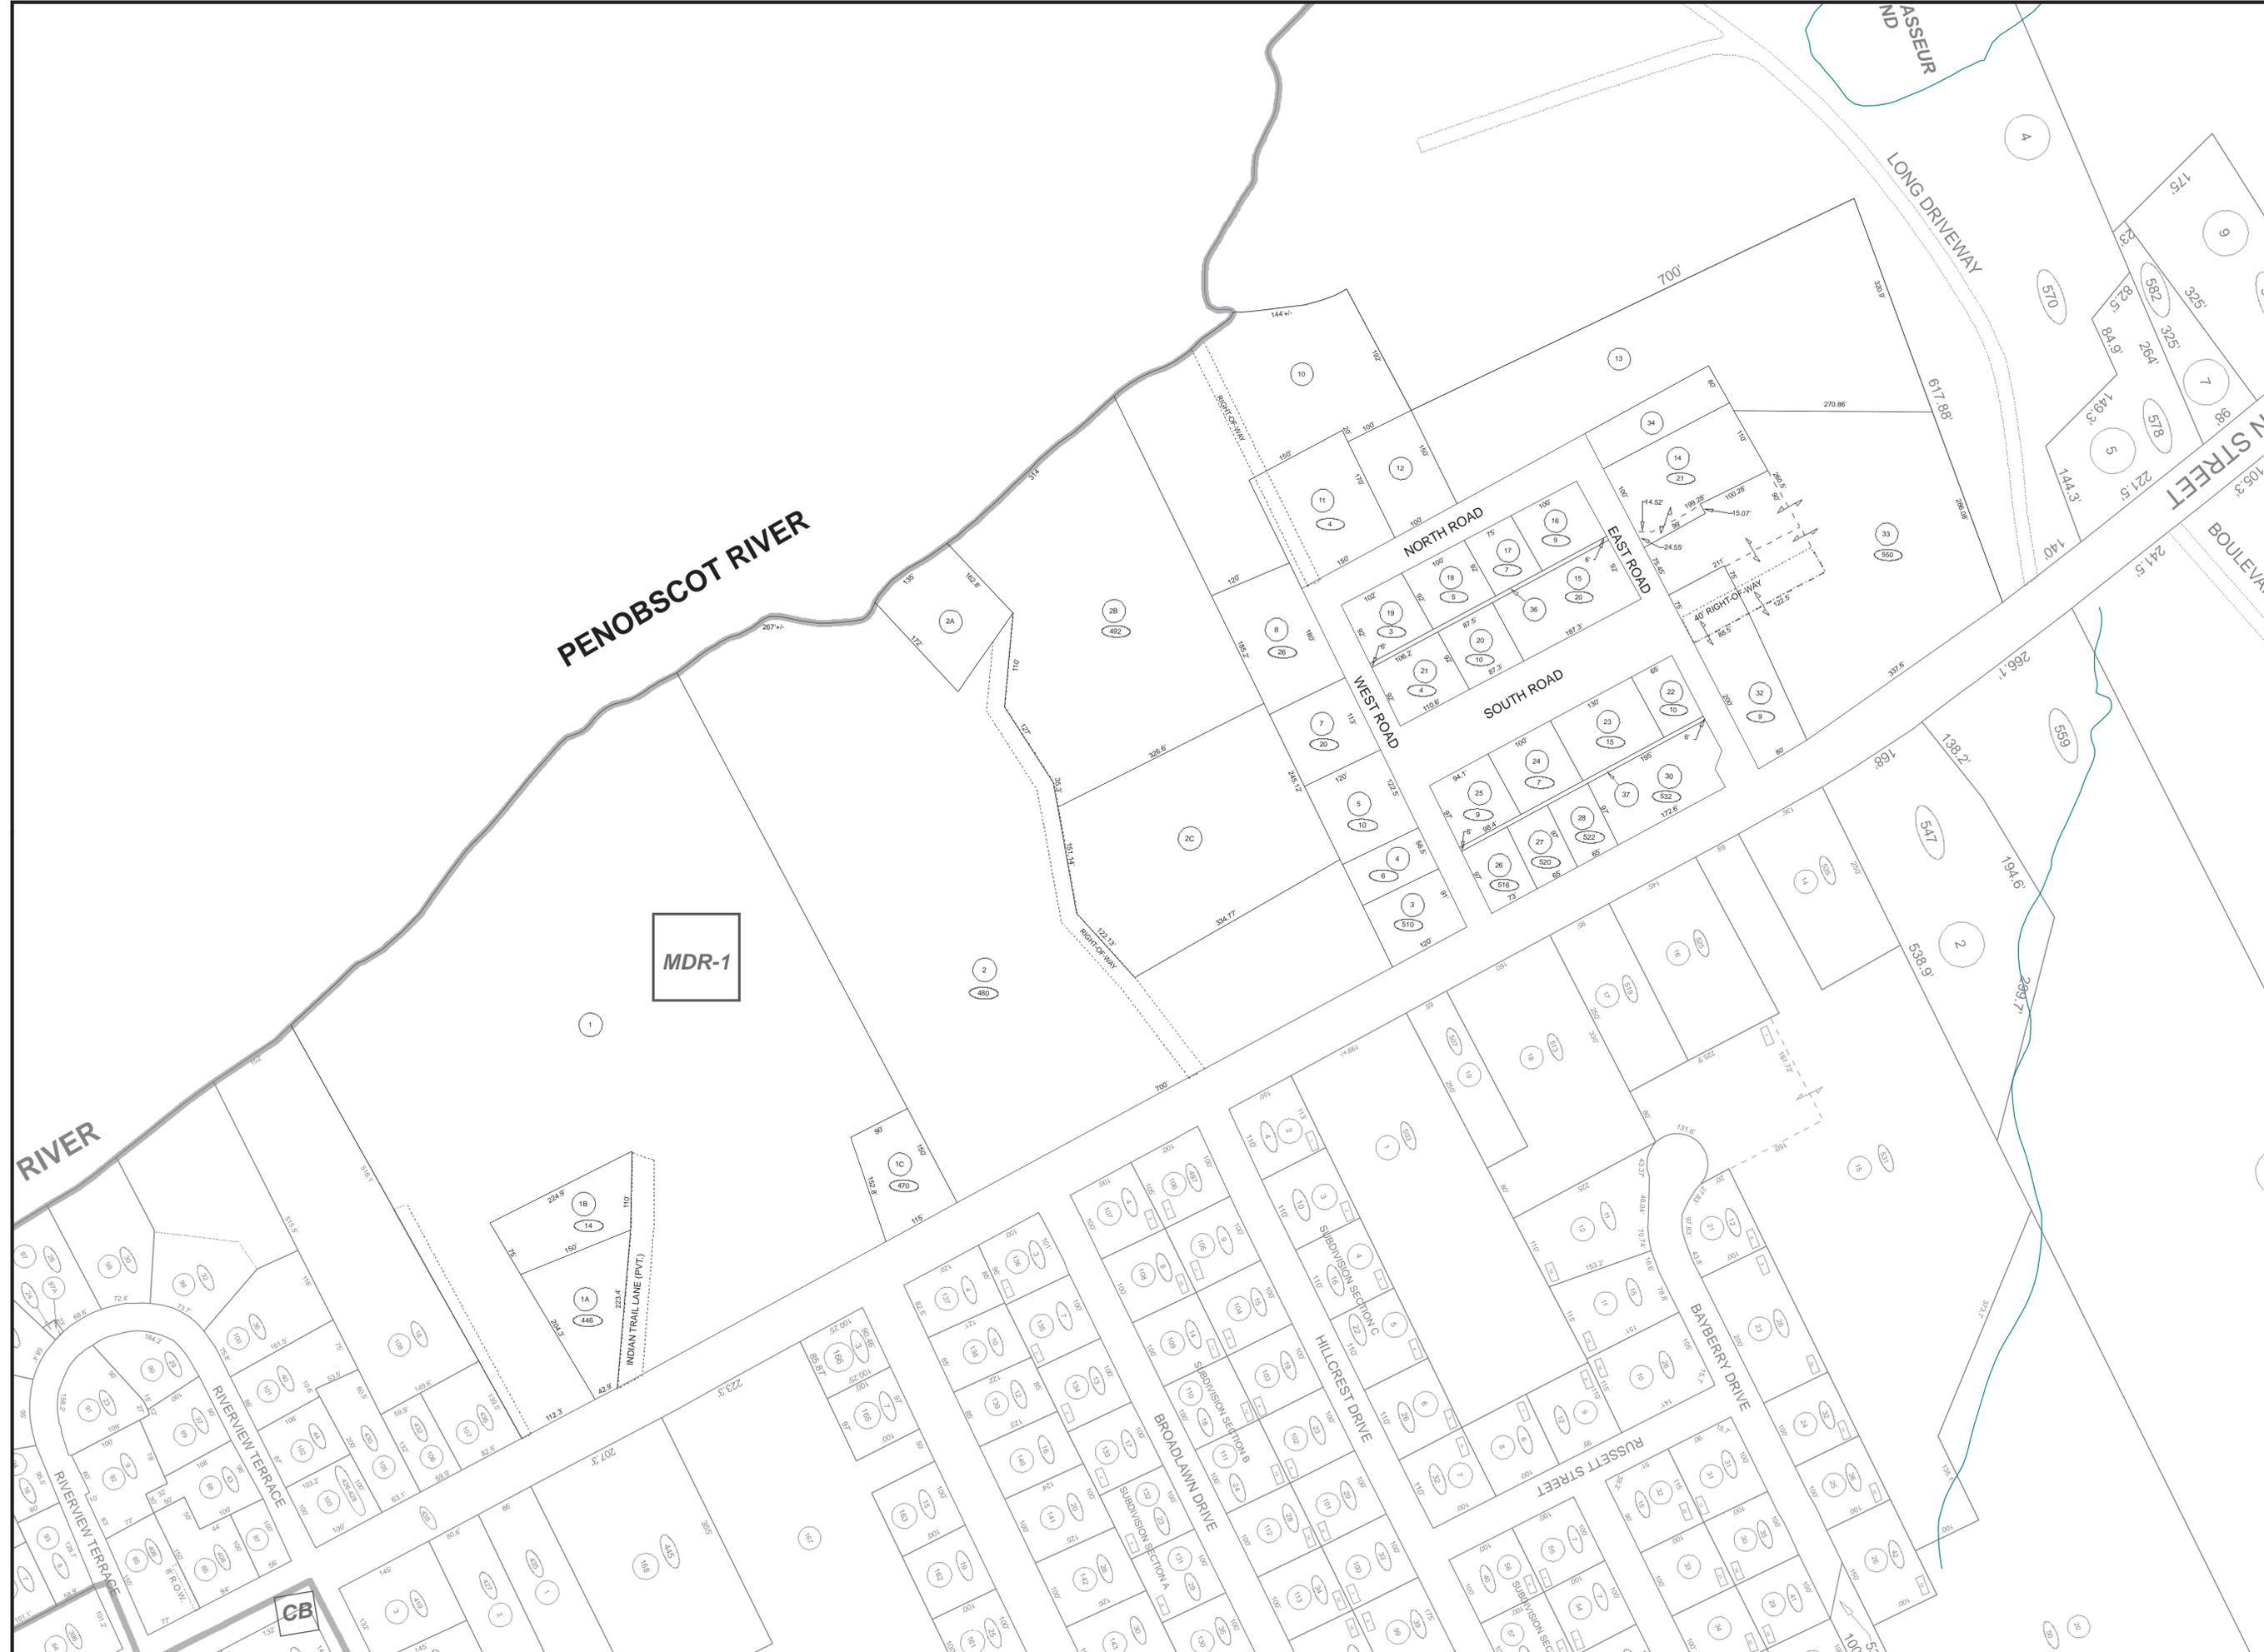

PENOBSCOT RIVER

MDR-1

RIVER

RIVERVIEW TERRACE

RIVERVIEW TERRACE

CB

INDIAN TRAIL LANE (PVT)

NORTH ROAD

WEST ROAD

SOUTH ROAD

EAST ROAD

BROADLAWN DRIVE

HILLCREST DRIVE

RUSSETT STREET

BAKERY DRIVE

LONG DRIVEWAY

MAIN STREET BOULEVARD