

Legend

- Map Match Lines
- ▭ Zone Line
- ▭ Parcel Lines
- ⋯ ROW - Easements
- - - Historic Parcel Lines
- (17) Parcel Numbers
- (283) House Numbers

CITY OF BREWER, ME TAX MAP

PREPARED BY THE ASSESSING OFFICE 1983


FOR ASSESSMENT PURPOSES ONLY NOT FOR CONVEYANCES

ZONING INFORMATION IS FOR REFERENCE PURPOSES ONLY AND MUST BE VERIFIED BY THE CITY OF BREWER CODE ENFORCEMENT OFFICE

Revised April 2017

1 inch = 200 feet

#14

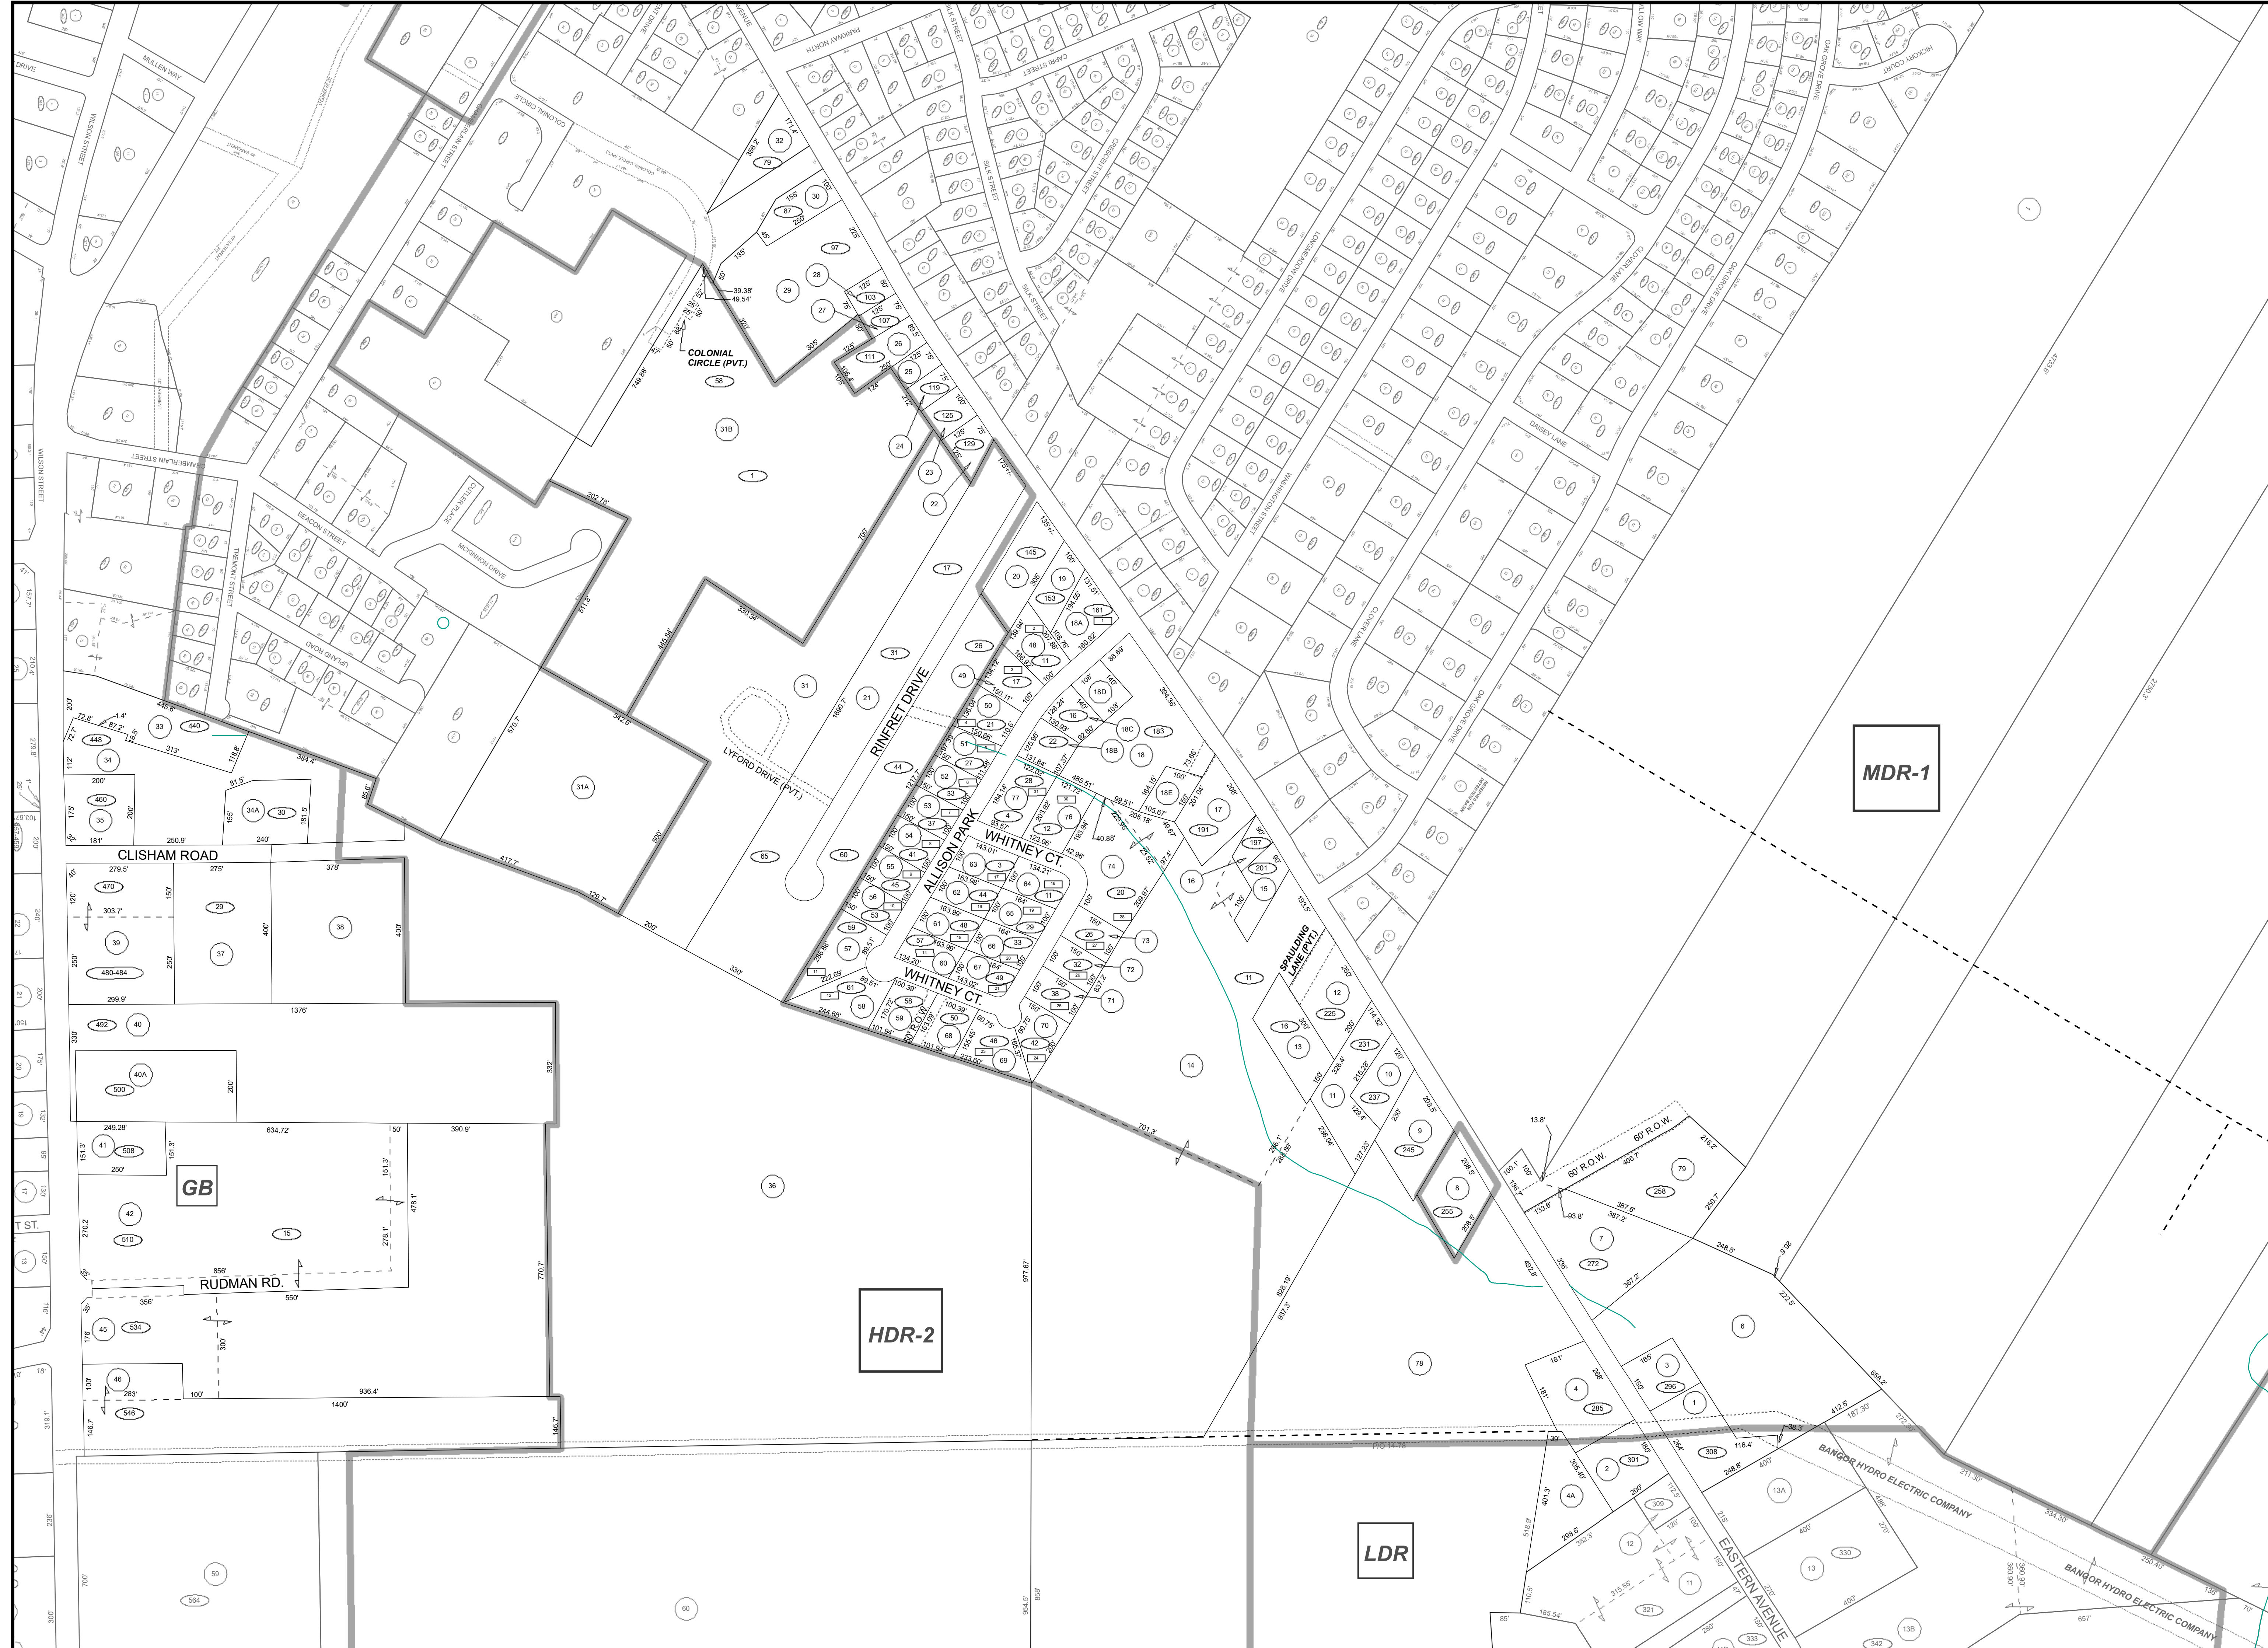

MDR-1

HDR-2

LDR

GB

COLONIAL CIRCLE (PVT)

LYFORD DRIVE (PVT)

RINFRET DRIVE

ALLISON PARK

WHITNEY CT

WHITNEY CT

SPRINGING LAKE (PVT)

CLISHAM ROAD

RUDMAN RD.

BANGOR HYDRO ELECTRIC COMPANY

EASTERN AVENUE

BANGOR HYDRO ELECTRIC COMPANY