


Legend

- Map Match Lines
- ▭ Zone Line
- ▭ Parcel Lines
- ⋯ ROW - Easements
- - - Historic Parcel Lines
- 17 Parcel Numbers
- 283 House Numbers

CITY OF BREWER, ME TAX MAP
 PREPARED BY THE ASSESSING OFFICE 1983
 FOR ASSESSMENT PURPOSES ONLY NOT FOR CONVEYANCES
 ZONING INFORMATION IS FOR REFERENCE PURPOSES ONLY AND MUST BE VERIFIED BY THE CITY OF BREWER CODE ENFORCEMENT OFFICE
 Revised April 2017
 1 inch = 100 feet
#22

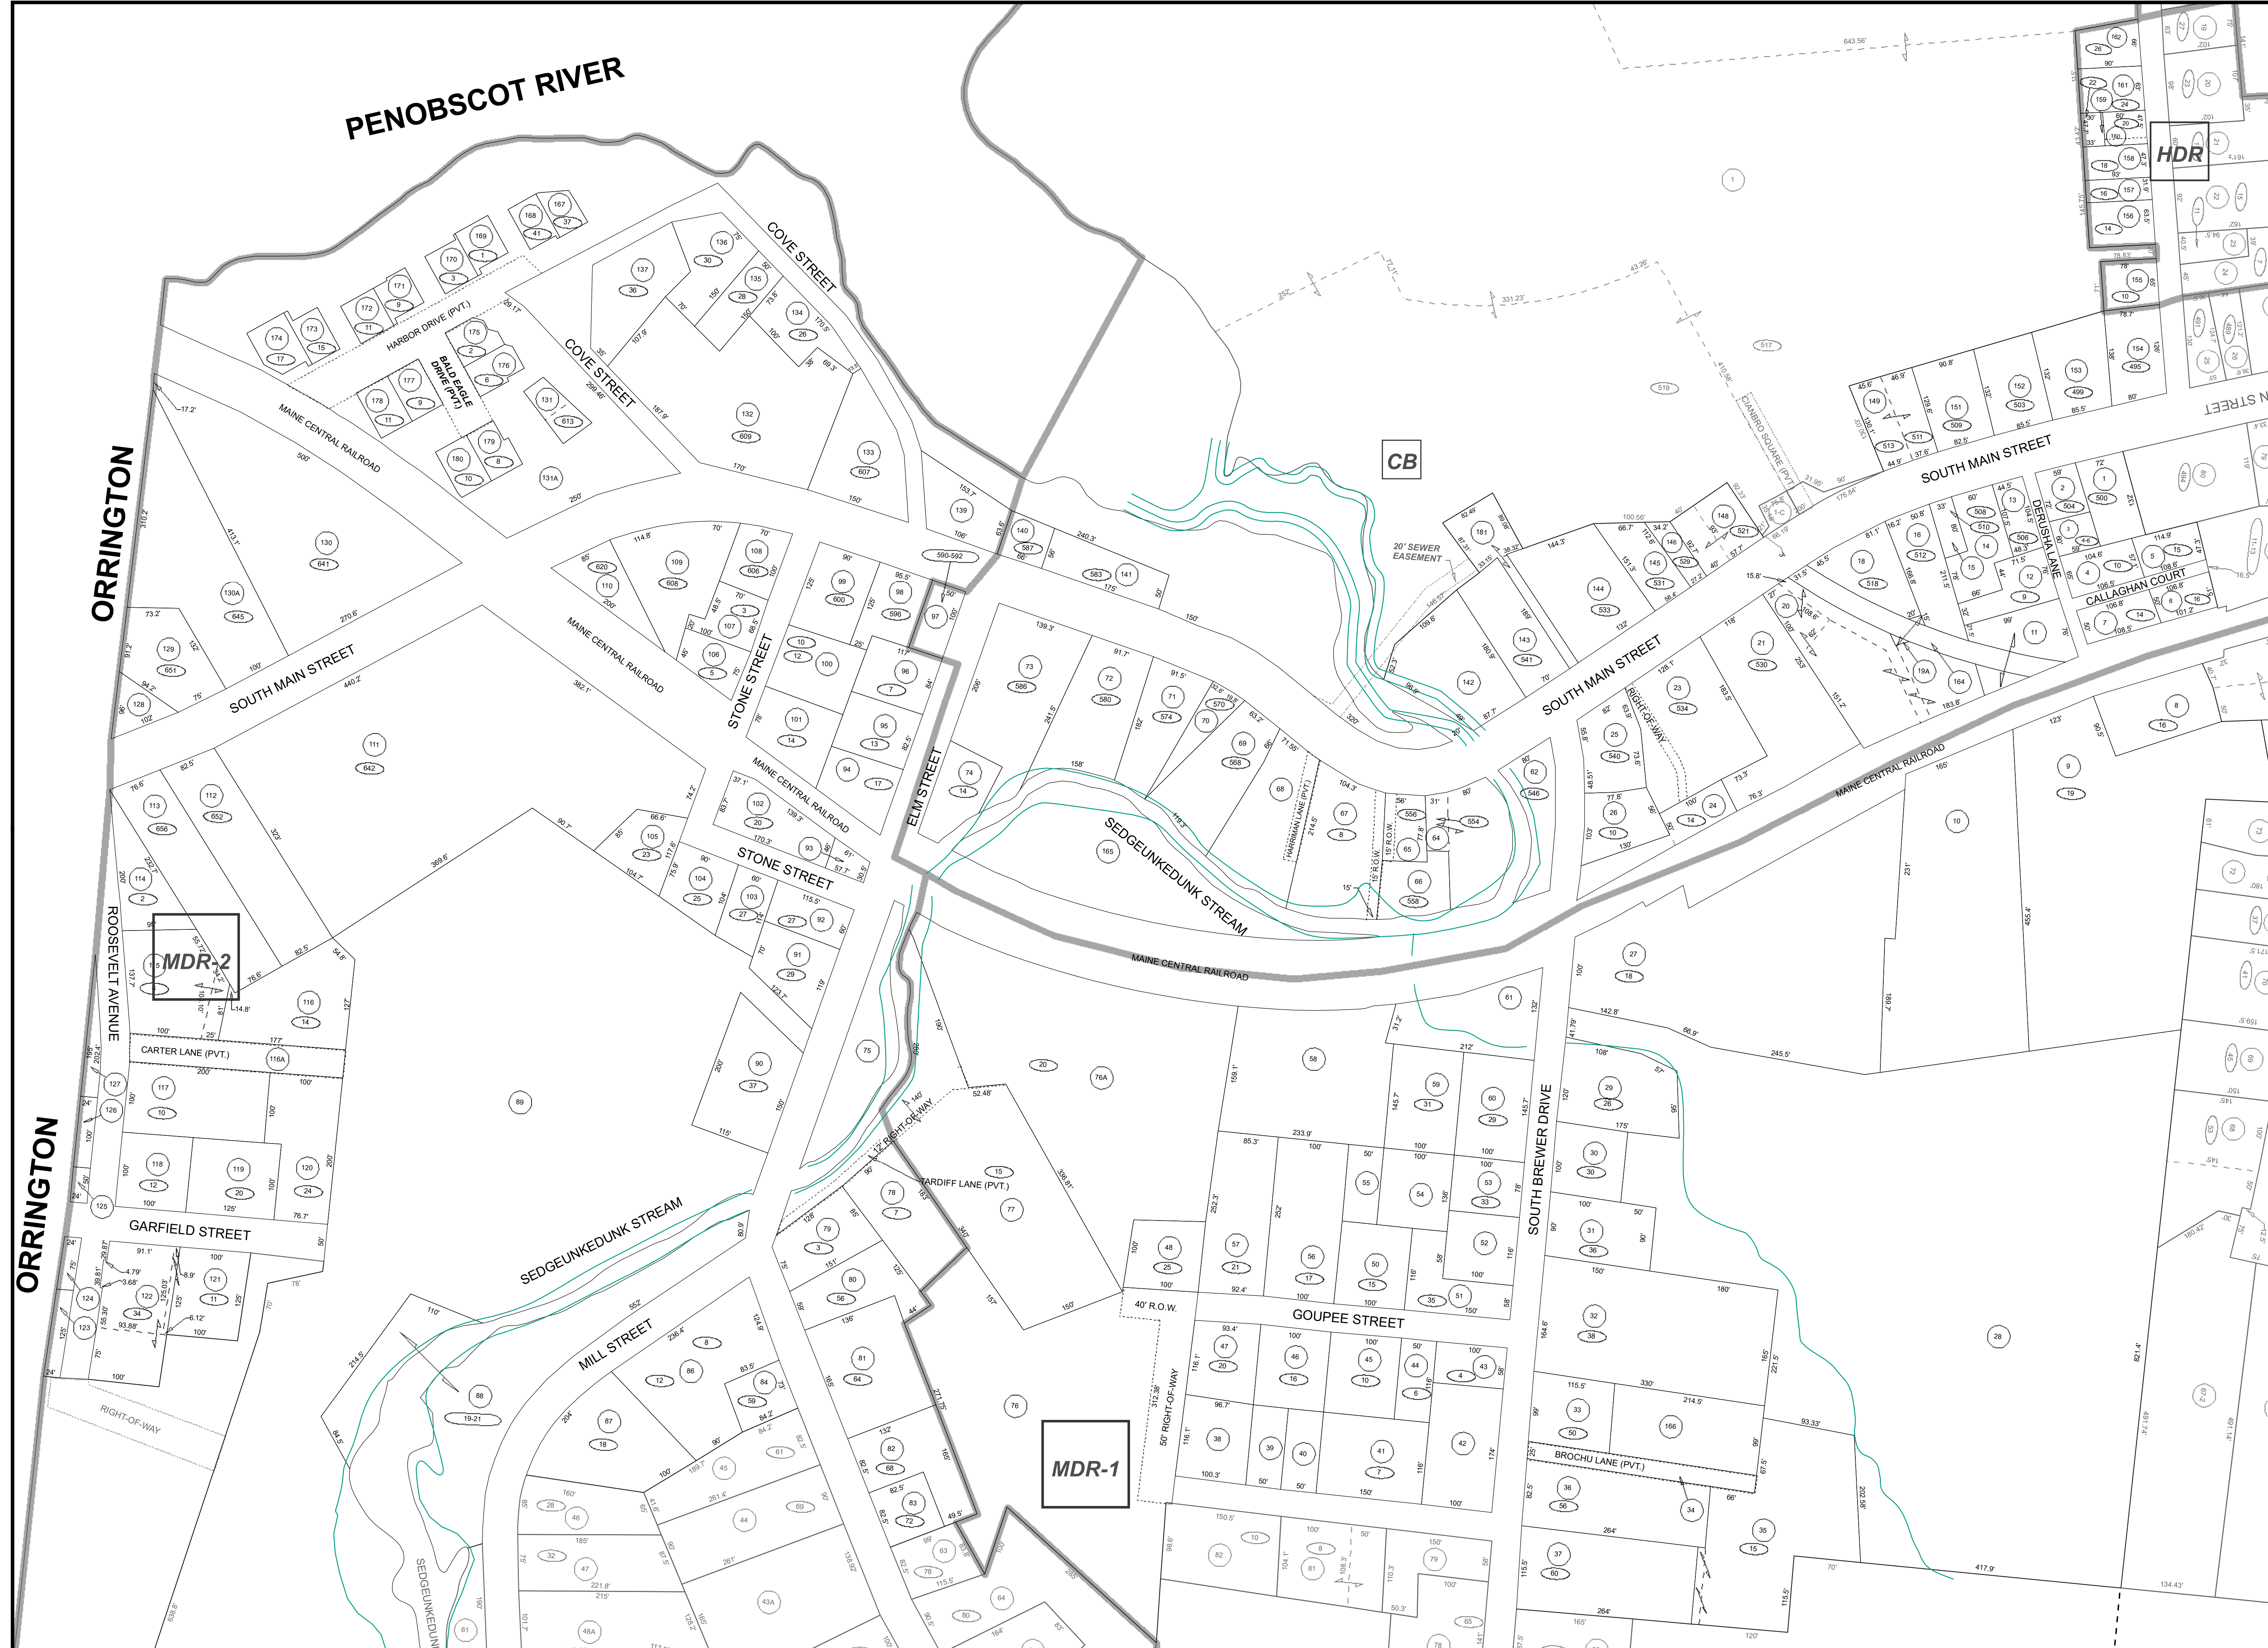

PENOBSCOT RIVER

ORRINGTON

ORRINGTON

CB

MDR-1

MDR-2

HDR

Legend

CITY OF BREWER, ME TAX MAP

PREPARED BY THE ASSESSING OFFICE 1983

FOR ASSESSMENT PURPOSES ONLY NOT FOR CONVEYANCES

ZONING INFORMATION IS FOR REFERENCE PURPOSES ONLY AND MUST BE VERIFIED BY THE CITY OF BREWER CODE ENFORCEMENT OFFICE

Revised April 2017

1 inch = 100 feet

#22