

Legend

- - - Map Match Lines
- Zone Line
- Parcel Lines
- ROW - Easements
- Historic Parcel Lines
- Parcel Numbers
- House Numbers

CITY OF BREWER, ME TAX MAP

PREPARED BY THE ASSESSING OFFICE 1983


FOR ASSESSMENT PURPOSES ONLY NOT FOR CONVEYANCES

ZONING INFORMATION IS FOR REFERENCE PURPOSES ONLY AND MUST BE VERIFIED BY THE CITY OF BREWER CODE ENFORCEMENT OFFICE

Revised April 2017

1 inch = 200 feet

#9

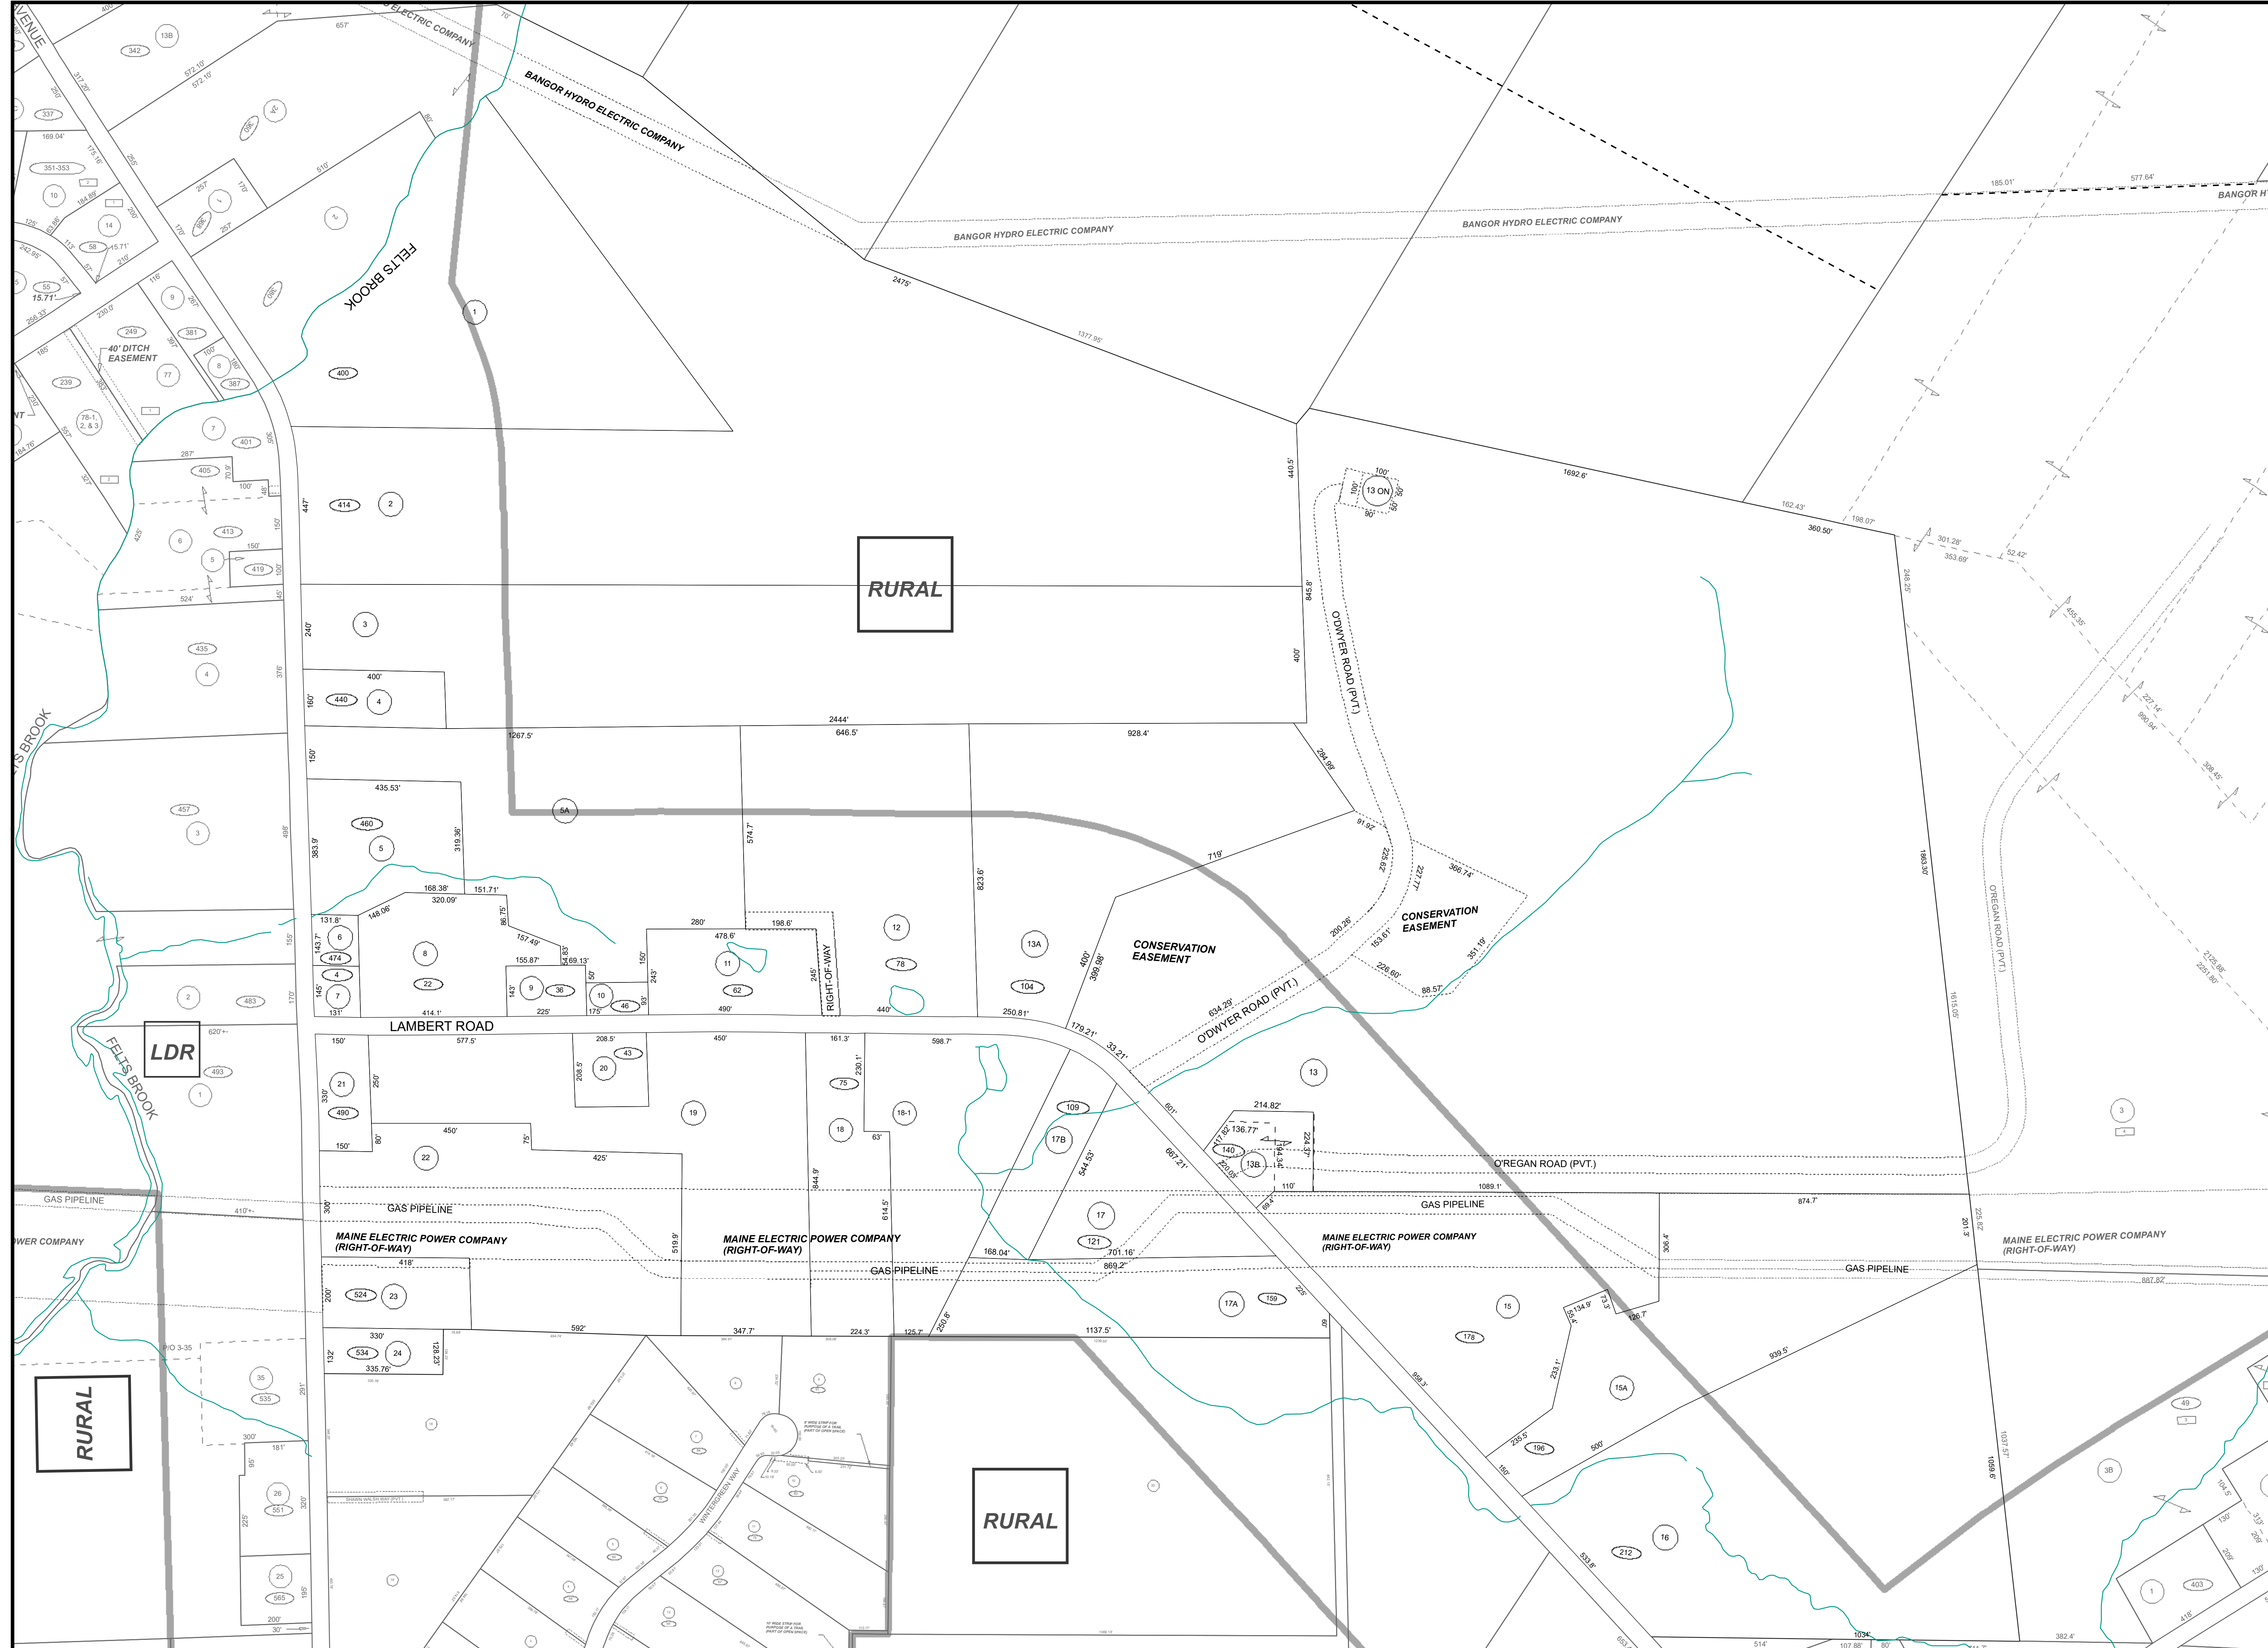

RURAL

LDR

CONSERVATION EASEMENT

CONSERVATION EASEMENT

LAMBERT ROAD

ODWYER ROAD (PVT.)

OREGON ROAD (PVT.)

MAINE ELECTRIC POWER COMPANY (RIGHT-OF-WAY)

MAINE ELECTRIC POWER COMPANY (RIGHT-OF-WAY)

MAINE ELECTRIC POWER COMPANY (RIGHT-OF-WAY)

MAINE ELECTRIC POWER COMPANY (RIGHT-OF-WAY)

RURAL

RURAL