
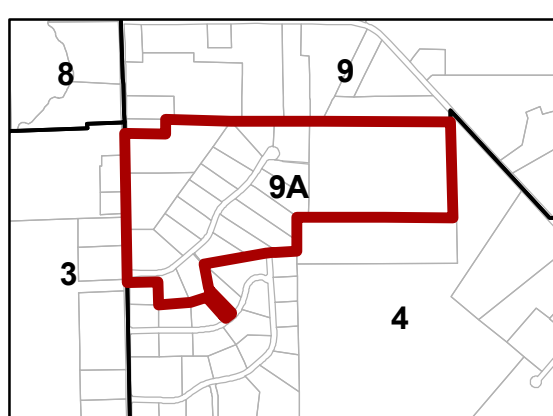
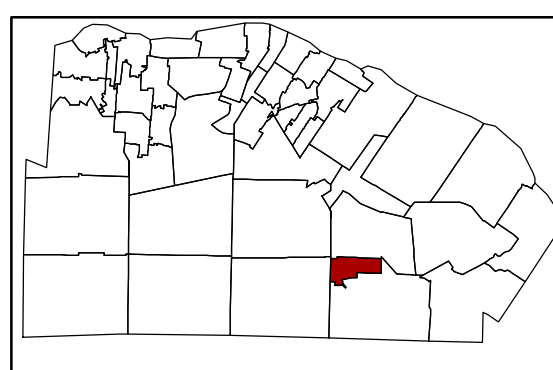


MAINE ELECTRIC POWER COMPANY  
(RIGHT-OF-WAY)

MAINE ELECTRIC POWER COMPANY  
(RIGHT-OF-WAY)

MAINE ELECTRIC POWER COMPANY  
(RIGHT-OF-WAY)

GAS PIPELINE

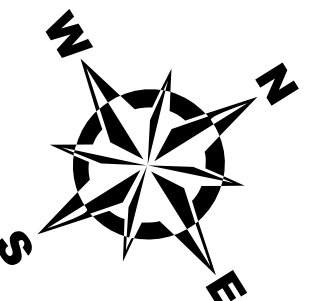

Legend

- Map Match Lines
- ▭ Zone Line
- ▭ Parcel Lines
- ⋯ ROW - Easements
- - - Historic Parcel Lines
- (17) Parcel Numbers
- (283) House Numbers

CITY OF BREWER, ME  
TAX MAP

PREPARED BY THE  
ASSESSING OFFICE 1983


FOR ASSESSMENT PURPOSES ONLY  
NOT FOR CONVEYANCES

ZONING INFORMATION IS FOR  
REFERENCE PURPOSES ONLY  
AND MUST BE VERIFIED BY THE  
CITY OF BREWER CODE  
ENFORCEMENT OFFICE

Revised April 2017

1 inch = 100 feet

#9A

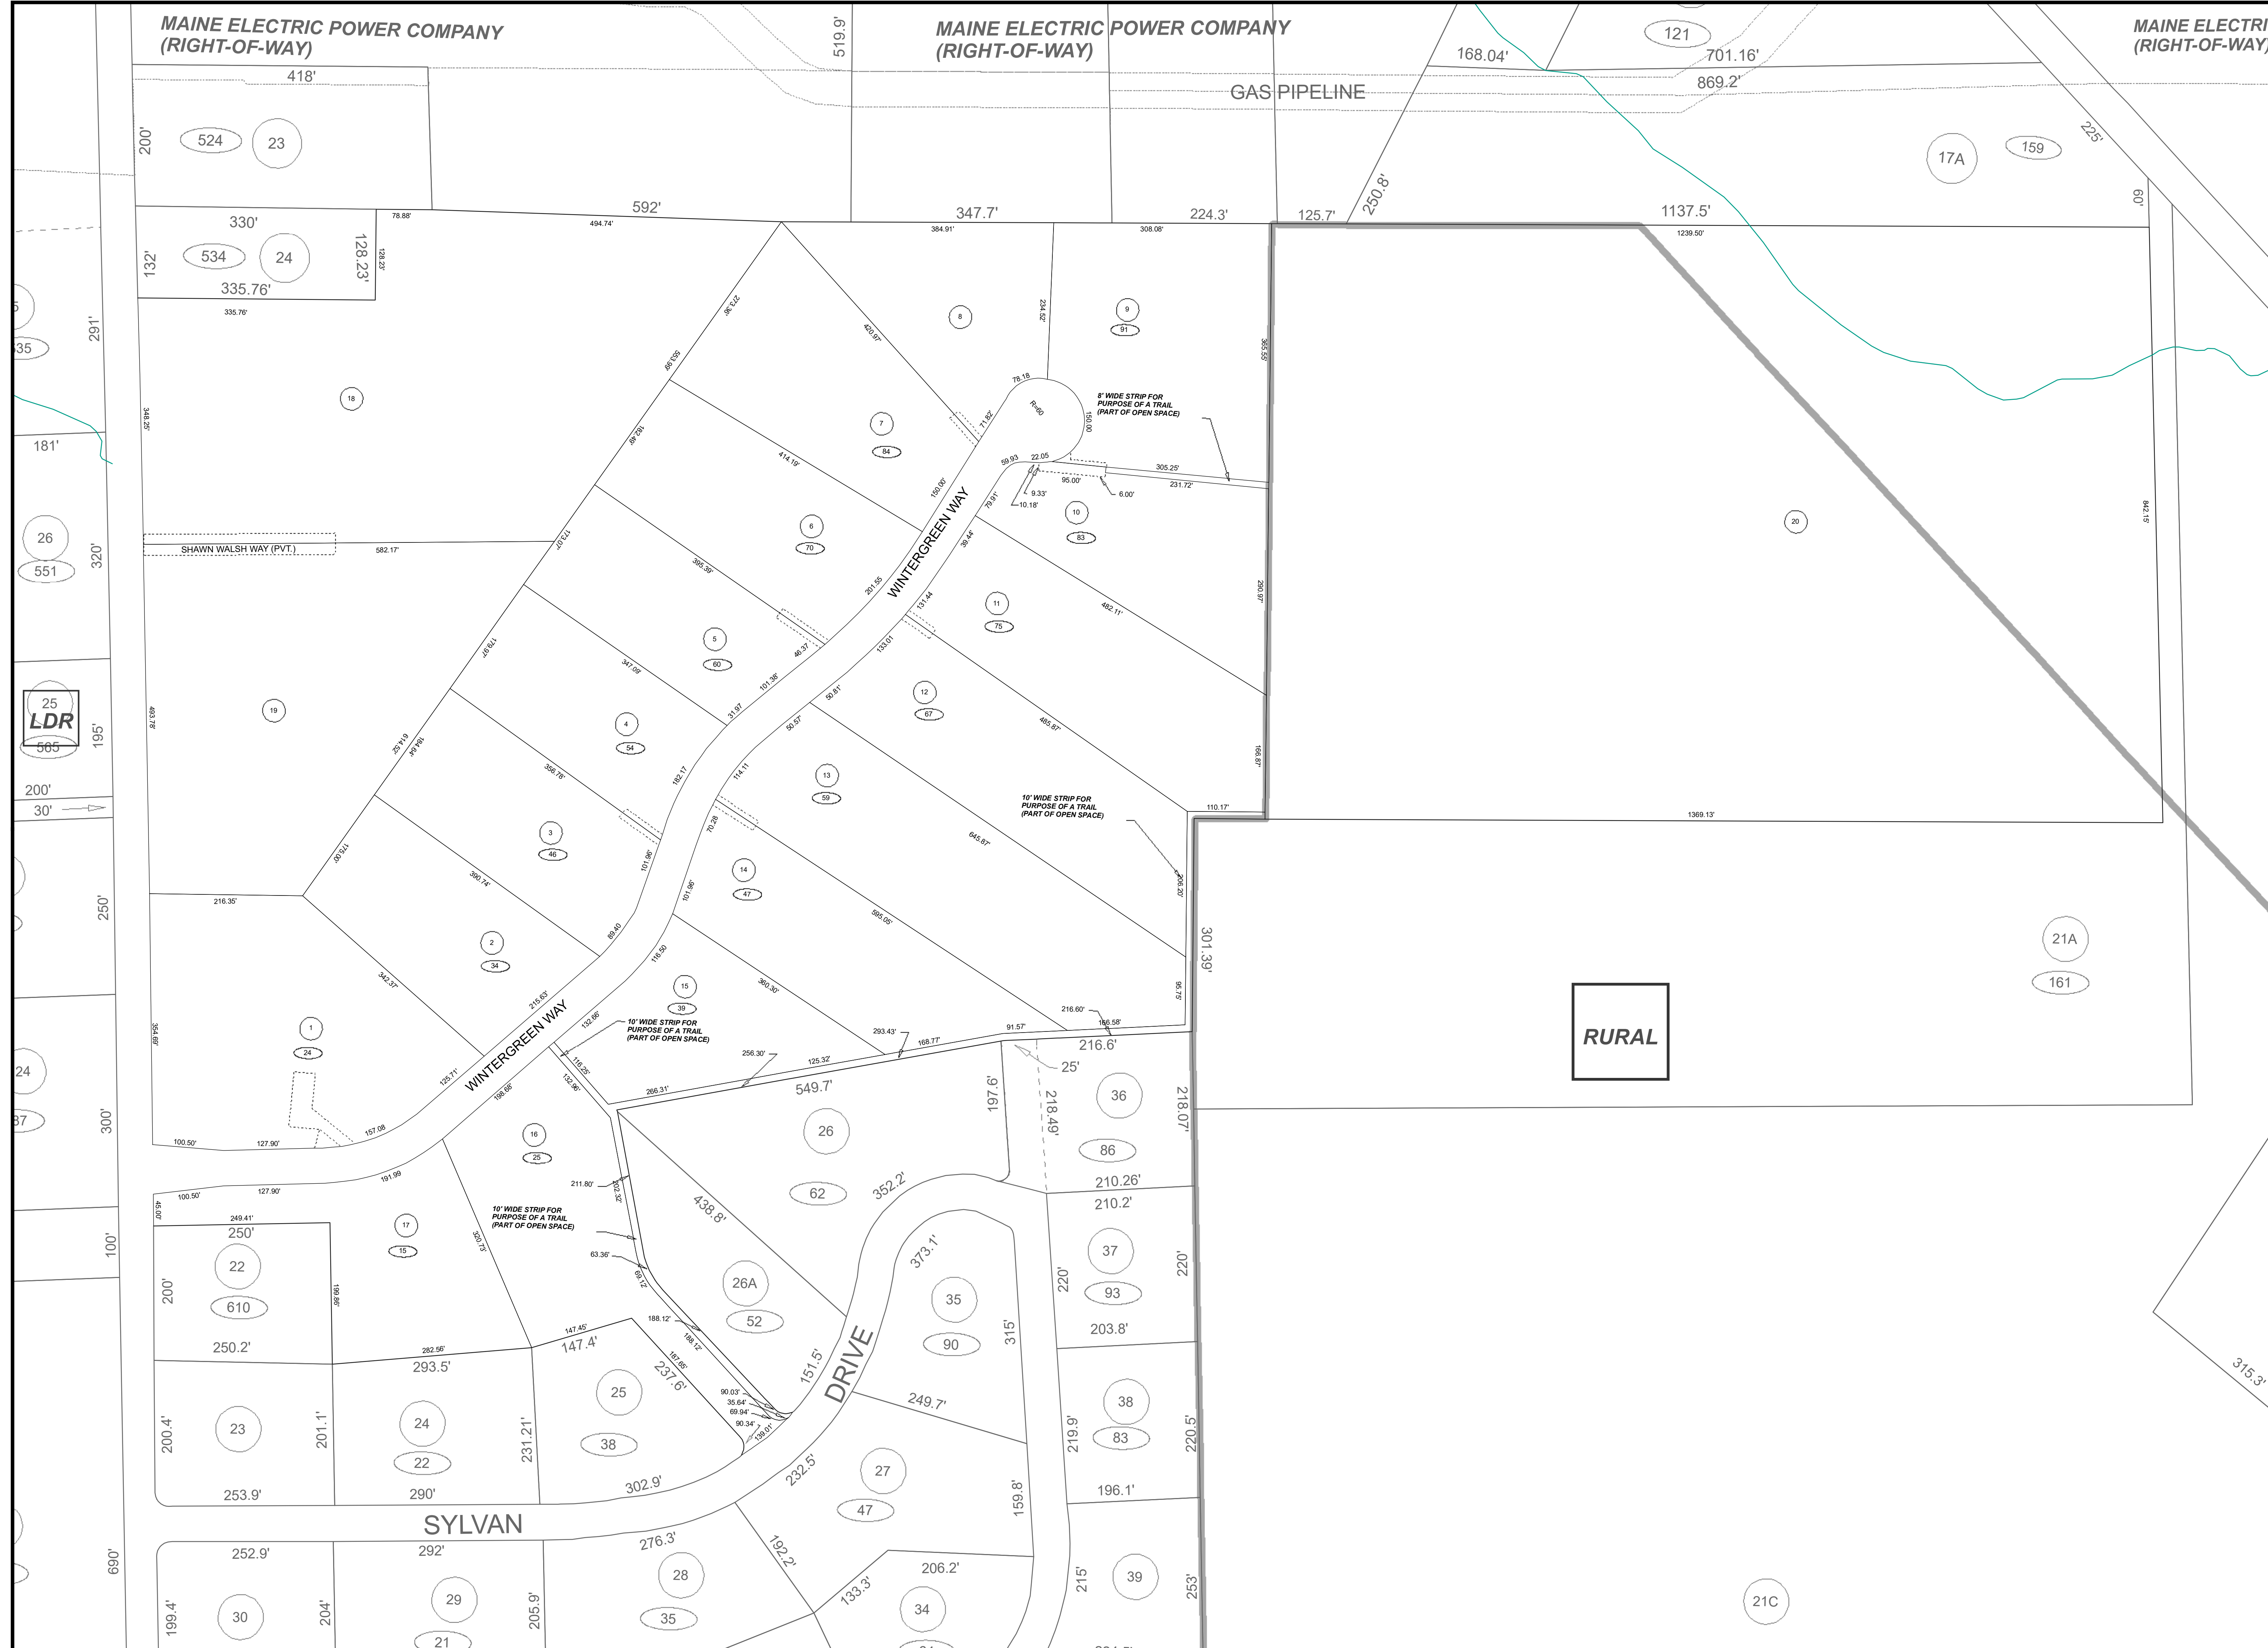

25  
LDR  
565

RURAL

21C