


**Legend**

- Map Match Lines
- ▭ Zone Line
- ▭ Parcel Lines
- ⋯ ROW - Easements
- - - Historic Parcel Lines
- 17 Parcel Numbers
- 283 House Numbers

**CITY OF BREWER, ME TAX MAP**  
 PREPARED BY THE ASSESSING OFFICE 1983  
 FOR ASSESSMENT PURPOSES ONLY NOT FOR CONVEYANCES  
 ZONING INFORMATION IS FOR REFERENCE PURPOSES ONLY AND MUST BE VERIFIED BY THE CITY OF BREWER CODE ENFORCEMENT OFFICE  
 Revised April 2018  
 1 inch = 100 feet  
**#22**

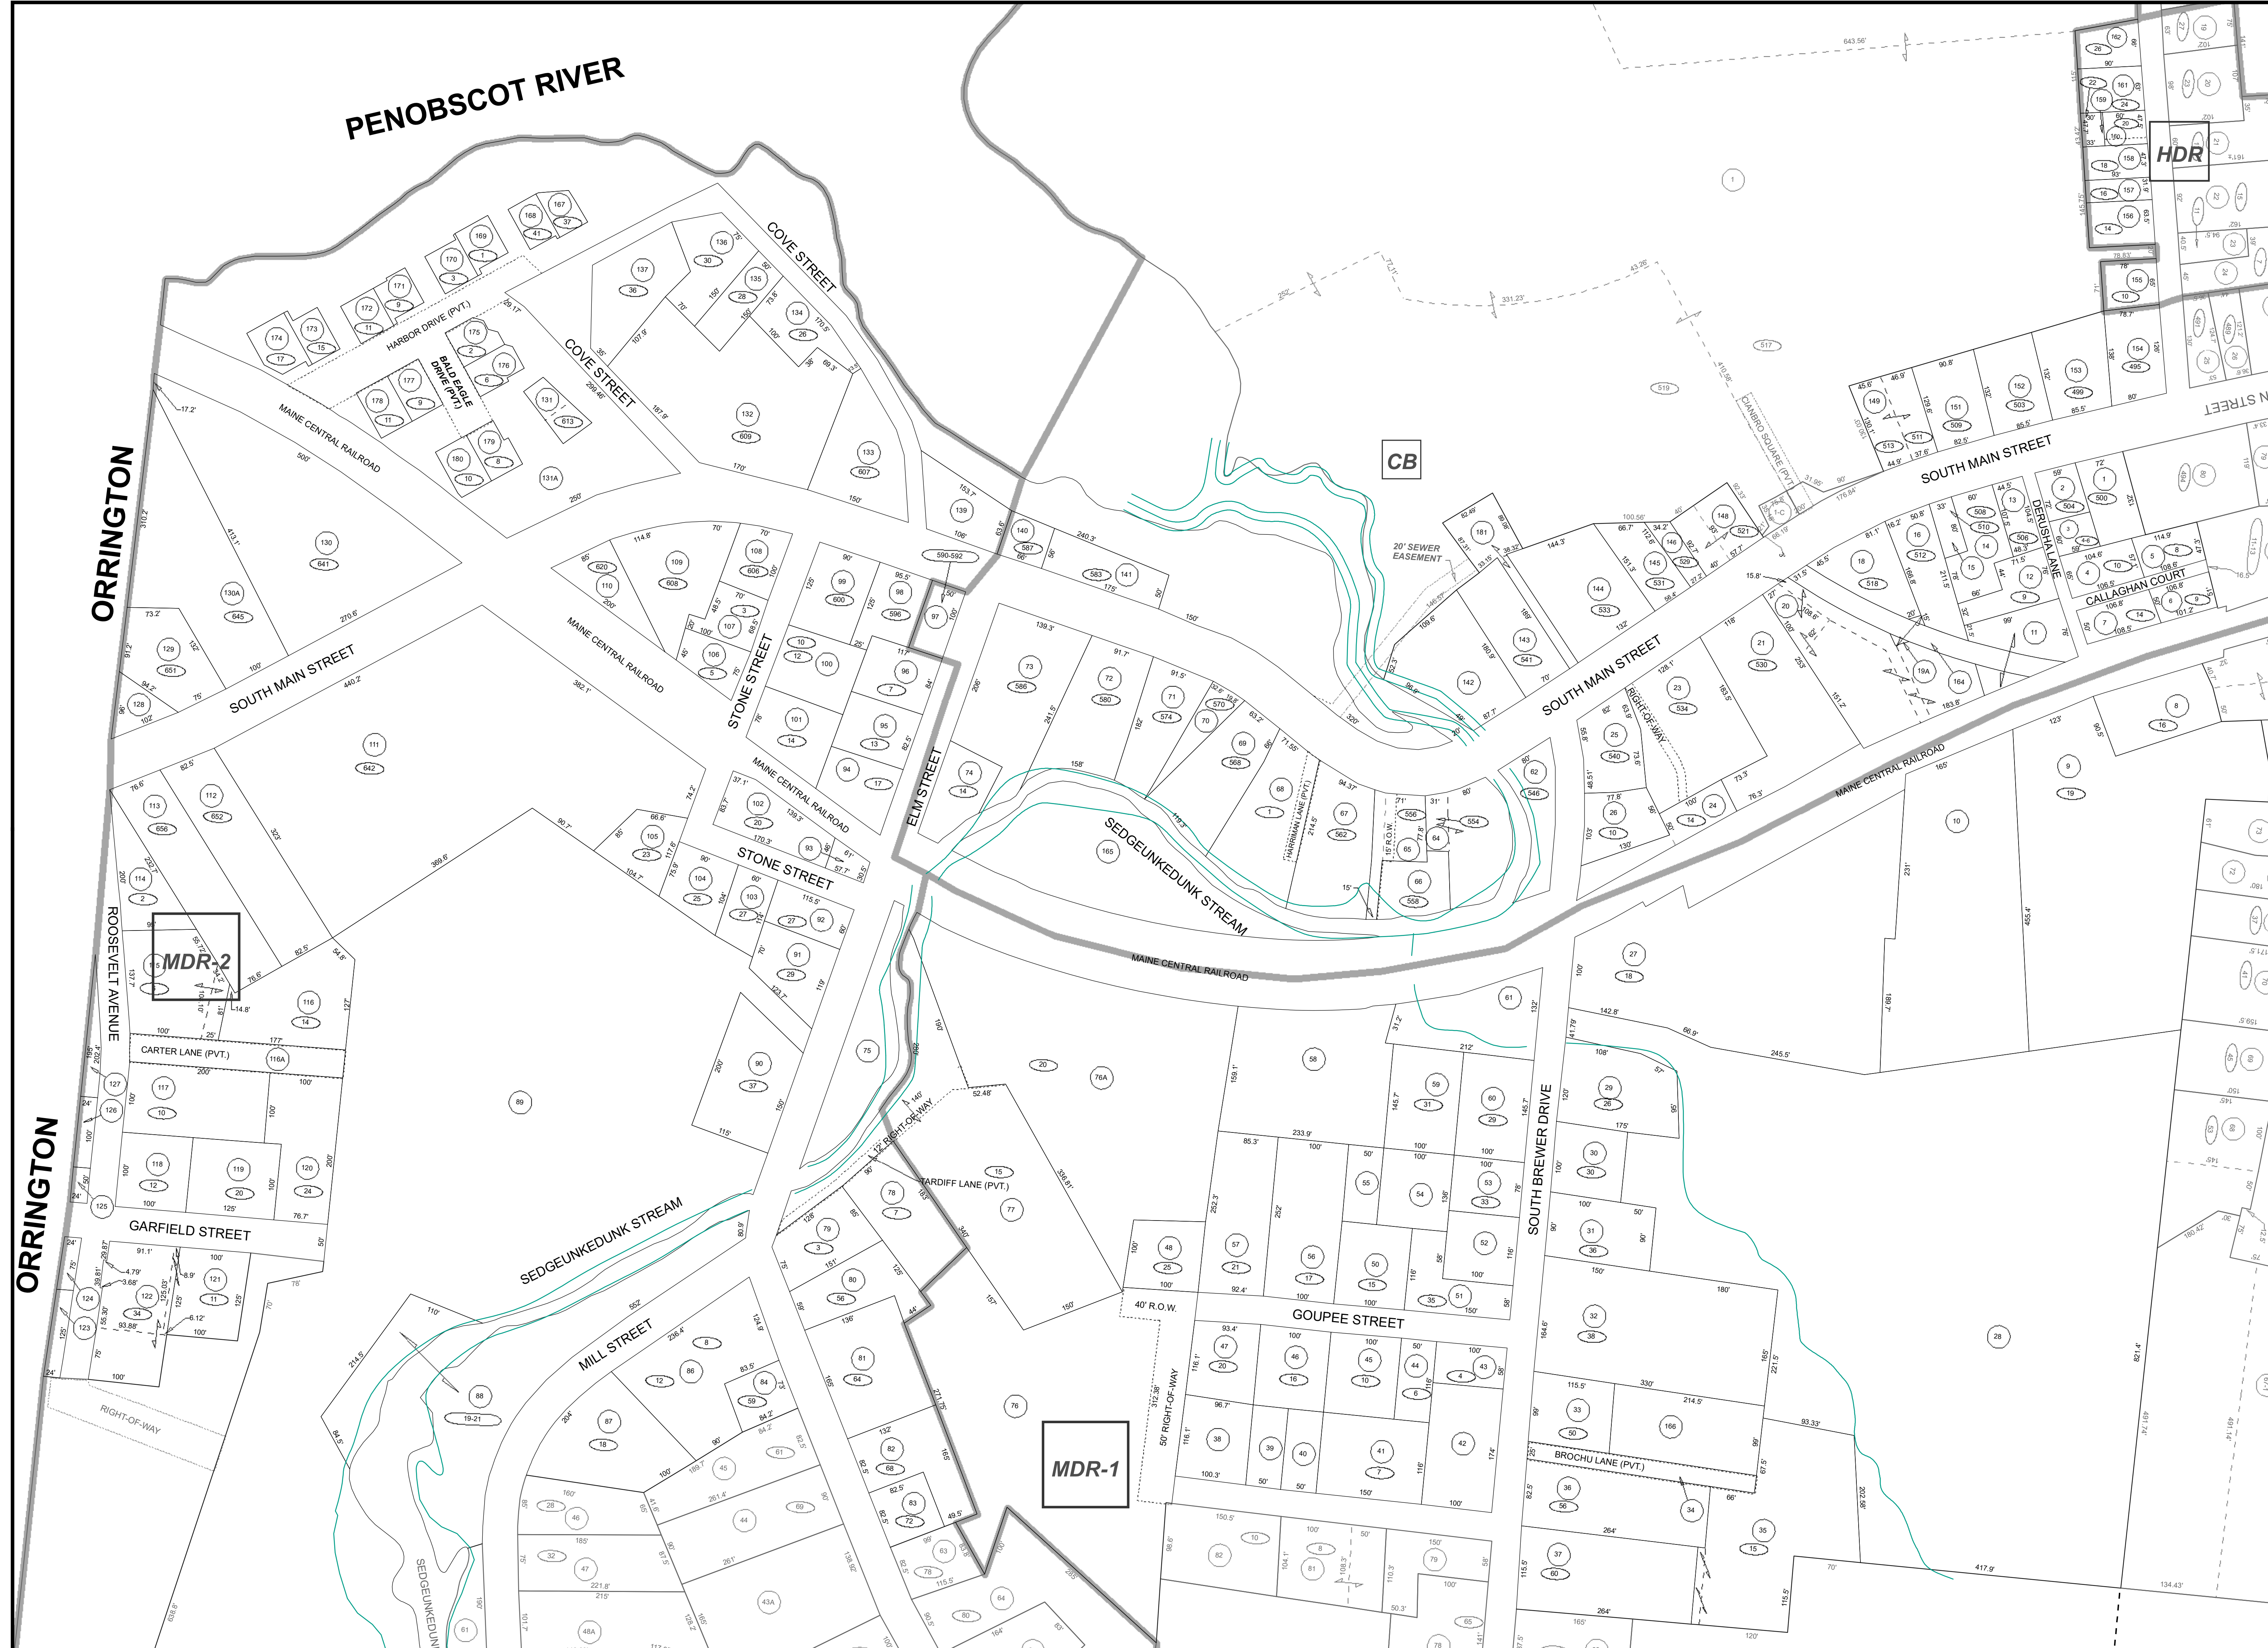

**PENOBSCOT RIVER**

**ORRINGTON**

**ORRINGTON**

**CB**

**MDR-1**

**MDR-2**

**#22**