

Legend

- - - Map Match Lines
- ▭ Zone Line
- ▭ Parcel Lines
- ⋯ ROW - Easements
- - - Historic Parcel Lines
- (17) Parcel Numbers
- (283) House Numbers

CITY OF BREWER, ME TAX MAP

PREPARED BY THE ASSESSING OFFICE 1983


FOR ASSESSMENT PURPOSES ONLY NOT FOR CONVEYANCES

ZONING INFORMATION IS FOR REFERENCE PURPOSES ONLY AND MUST BE VERIFIED BY THE CITY OF BREWER CODE ENFORCEMENT OFFICE

Revised April 2018

1 inch = 100 feet

#51

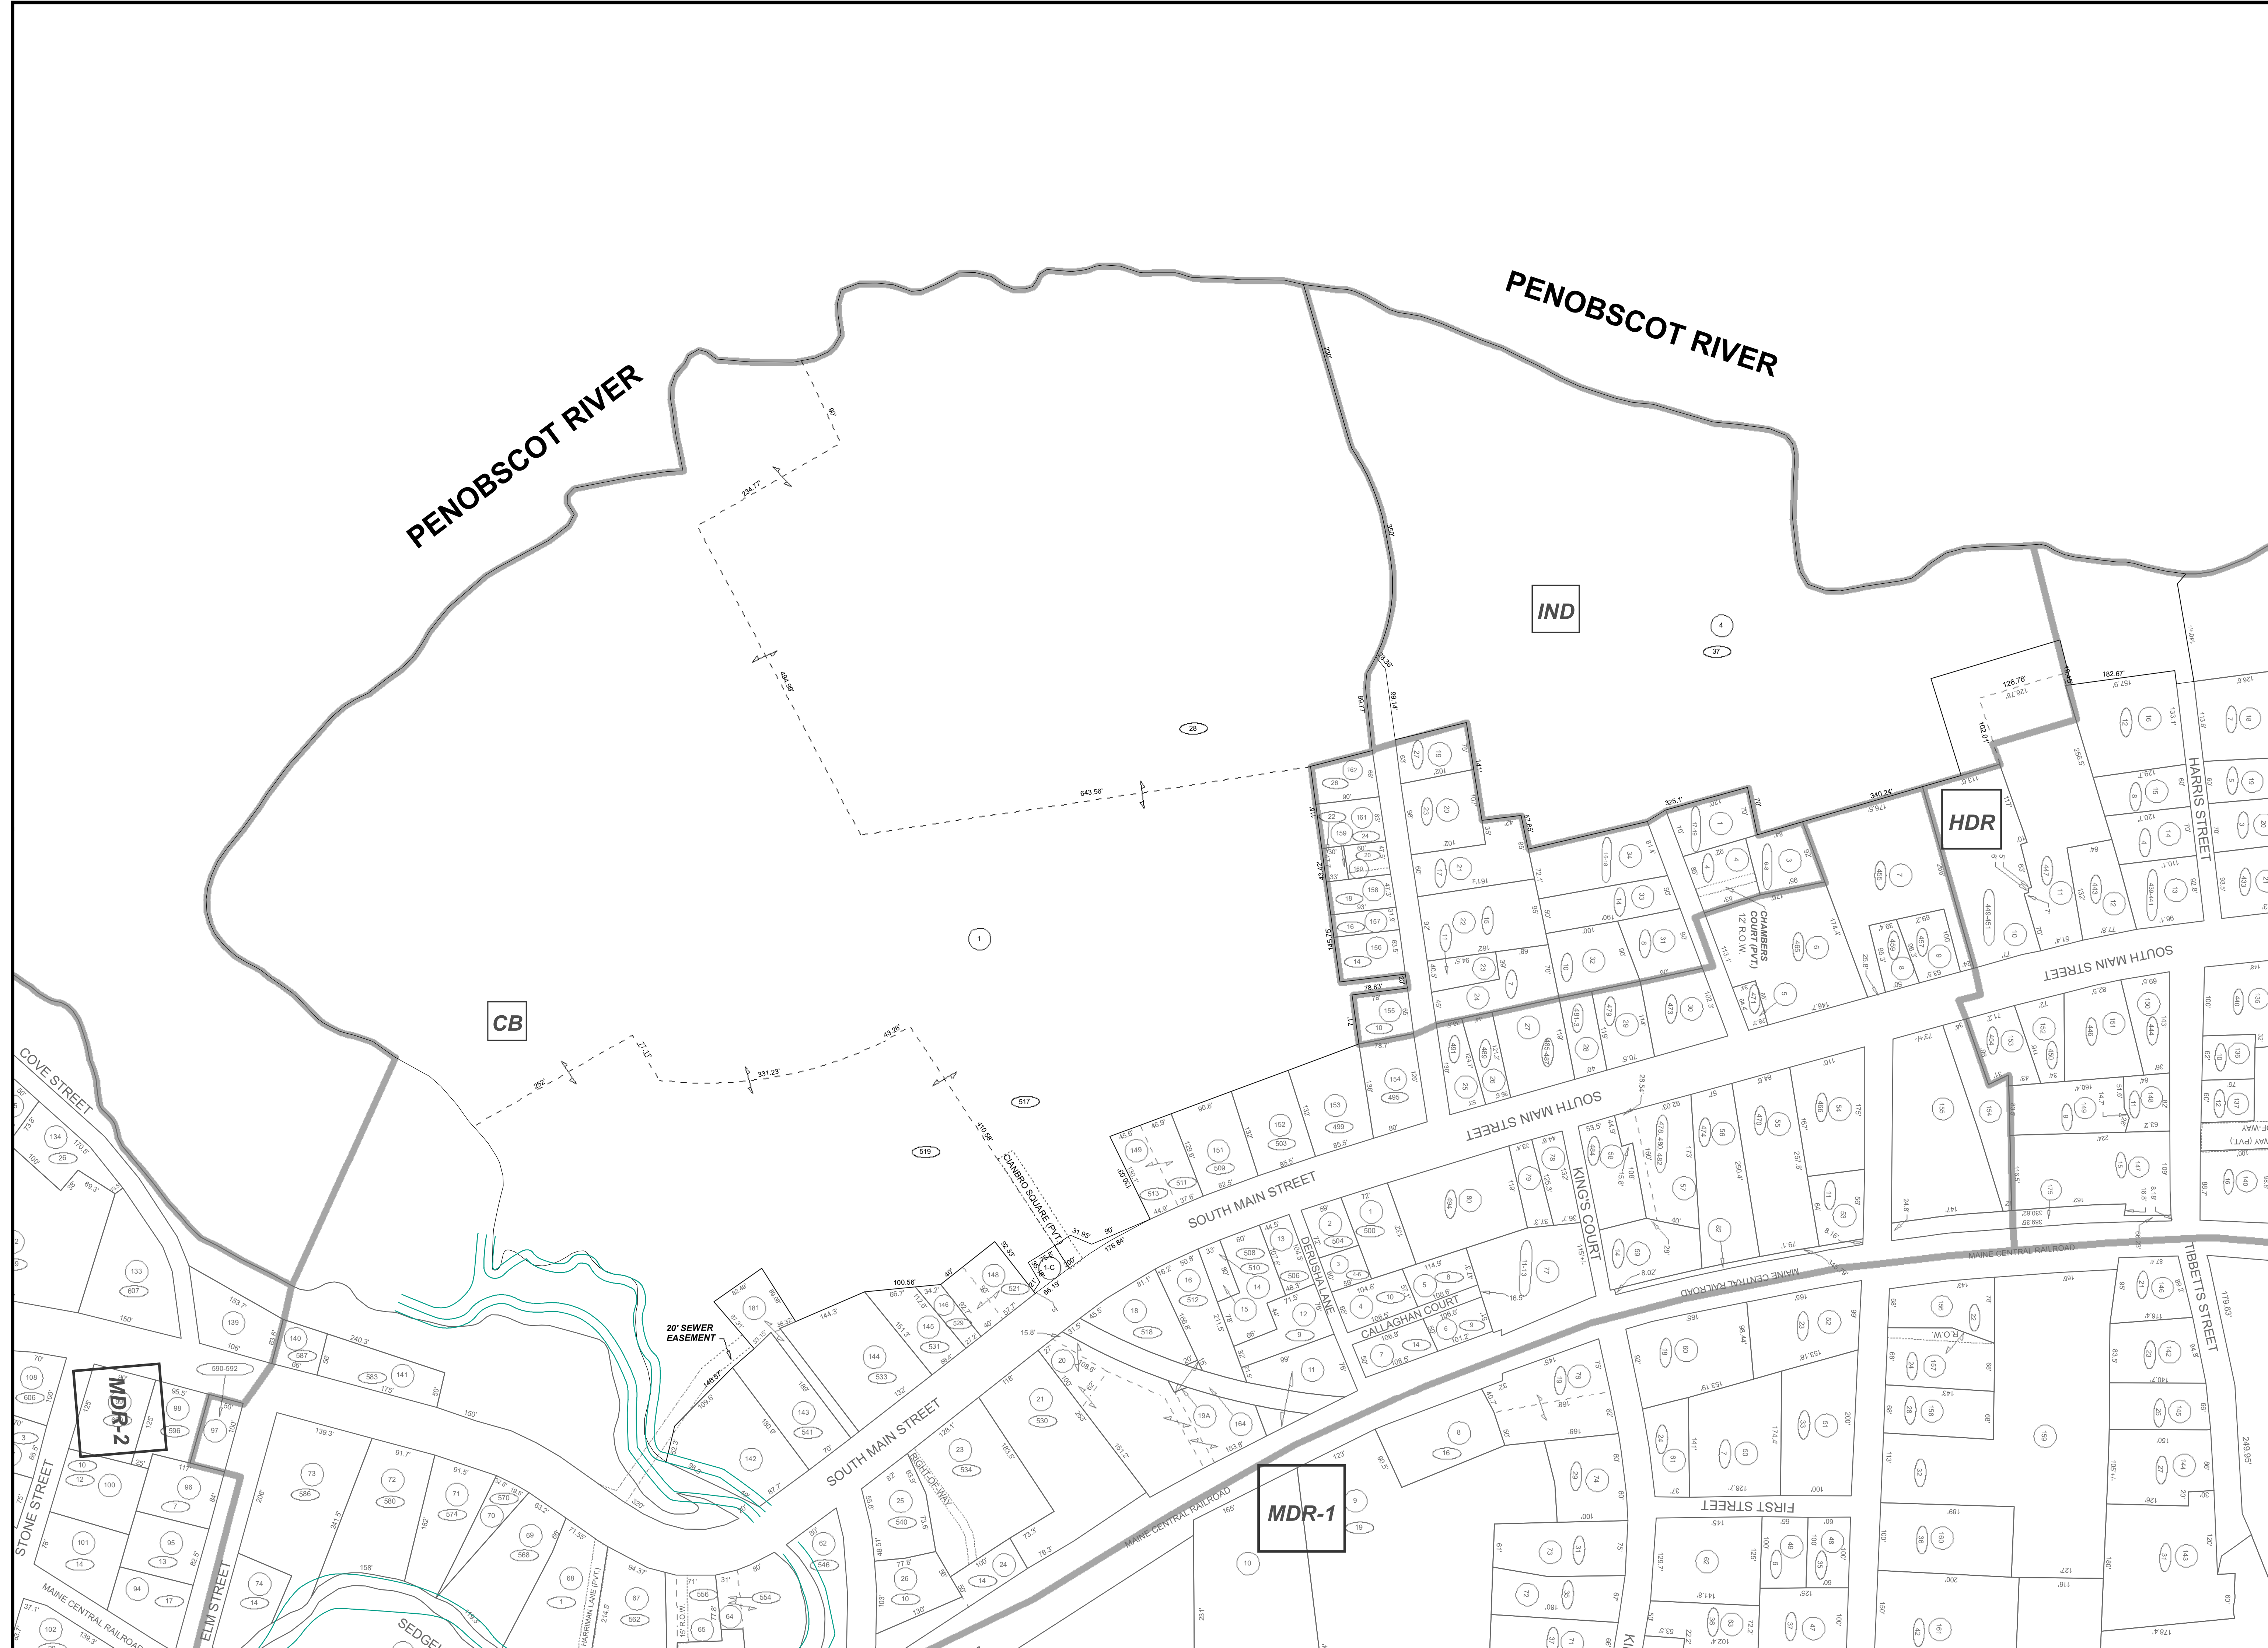

PENOBSCOT RIVER

PENOBSCOT RIVER

IND

HDR

CB

MDR-1

MDR-2

20' SEWER EASEMENT

SOUTH MAIN STREET

SOUTH MAIN STREET

SOUTH MAIN STREET

SOUTH MAIN STREET

MAINE CENTRAL RAILROAD

MAINE CENTRAL RAILROAD

TIBBETS STREET

FIRST STREET

COVE STREET

STONE STREET

ELM STREET

SEDGEMOUNT LANE

DEROSA LANE

CALLAGHAN COURT

KINGS COURT

CHAMBERS COURT (P/T)

MAINE CENTRAL RAILROAD

MAINE CENTRAL RAILROAD

MAINE CENTRAL RAILROAD