
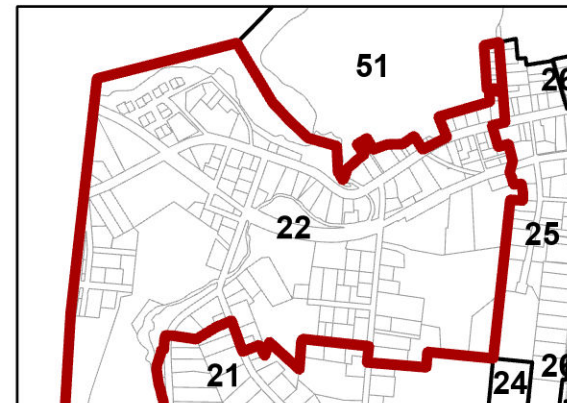
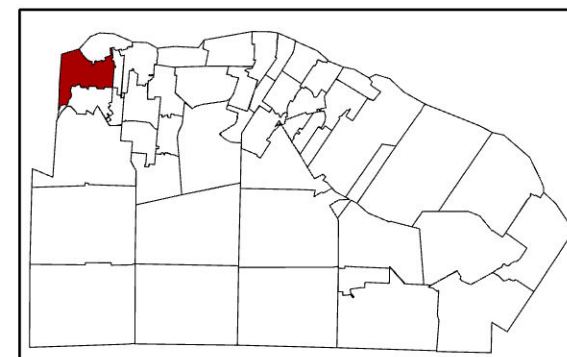
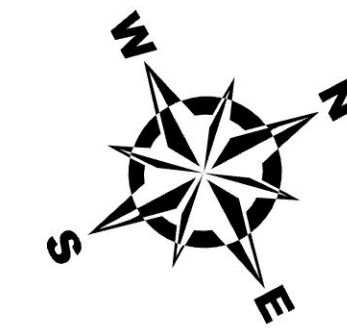


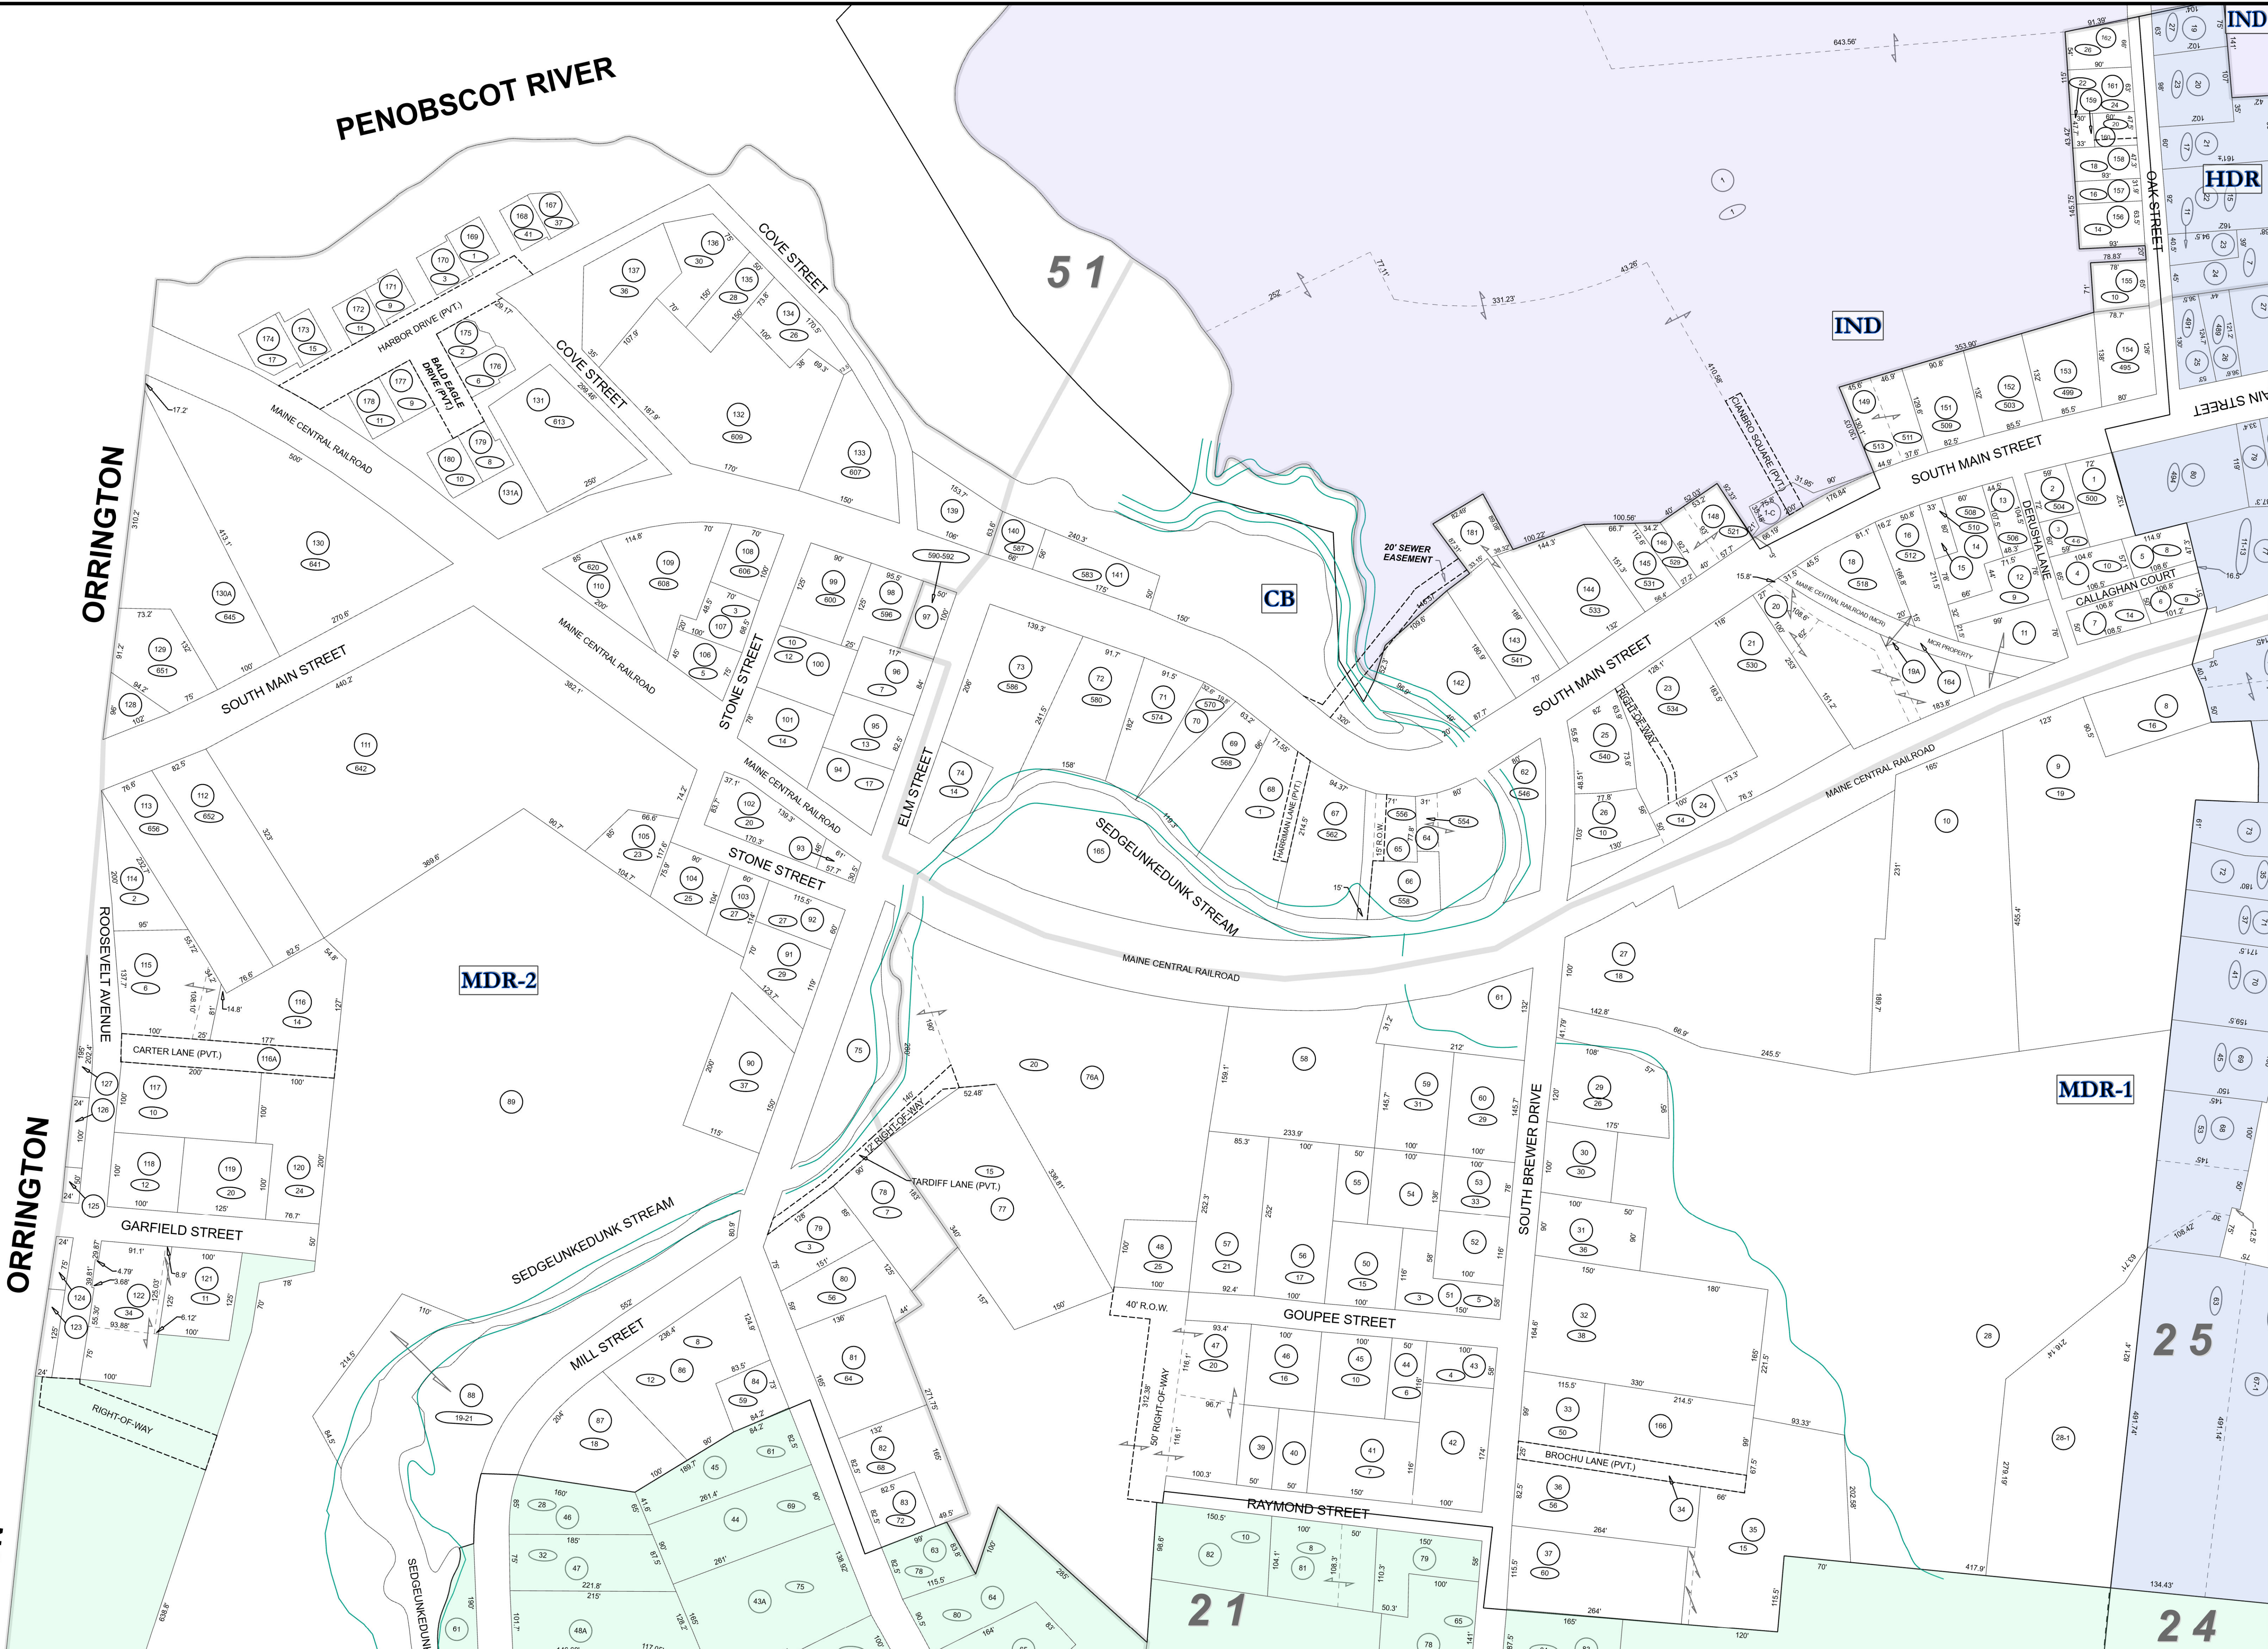

#### Legend

- Map Match Lines
- ▬ Zone Line
- ▬ Parcel Lines
- ..... ROW - Easements
- - - Historic Parcel Lines
- (17) Parcel Numbers
- (283) House Numbers
- Water Lines

Note:  
1. The centered white map is the current map.  
2. The surrounded colored maps are adjacent maps.

### CITY OF BREWER, ME TAX MAP

PREPARED BY THE  
ASSESSING OFFICE 1983

FOR ASSESSMENT PURPOSES ONLY  
NOT FOR CONVEYANCES

ZONING INFORMATION IS FOR  
REFERENCE PURPOSES ONLY  
AND MUST BE VERIFIED BY THE  
CITY OF BREWER CODE  
ENFORCEMENT OFFICE

Revised April 2023

1 Inch = 100 Feet

## Map 22