

Legend

- Map Match Lines
- ▭ Zone Line
- ▭ Parcel Lines
- ⋯ ROW - Easements
- - - Historic Parcel Lines
- Parcel Numbers
- ⊙ House Numbers
- Water Lines

Note:
 1. The centered white map is the current map.
 2. The surrounded colored maps are adjacent maps.

CITY OF BREWER, ME TAX MAP

PREPARED BY THE ASSESSING OFFICE 1983


FOR ASSESSMENT PURPOSES ONLY NOT FOR CONVEYANCES

ZONING INFORMATION IS FOR REFERENCE PURPOSES ONLY AND MUST BE VERIFIED BY THE CITY OF BREWER CODE ENFORCEMENT OFFICE

Revised April 2023

1 Inch = 100 Feet

Map 26

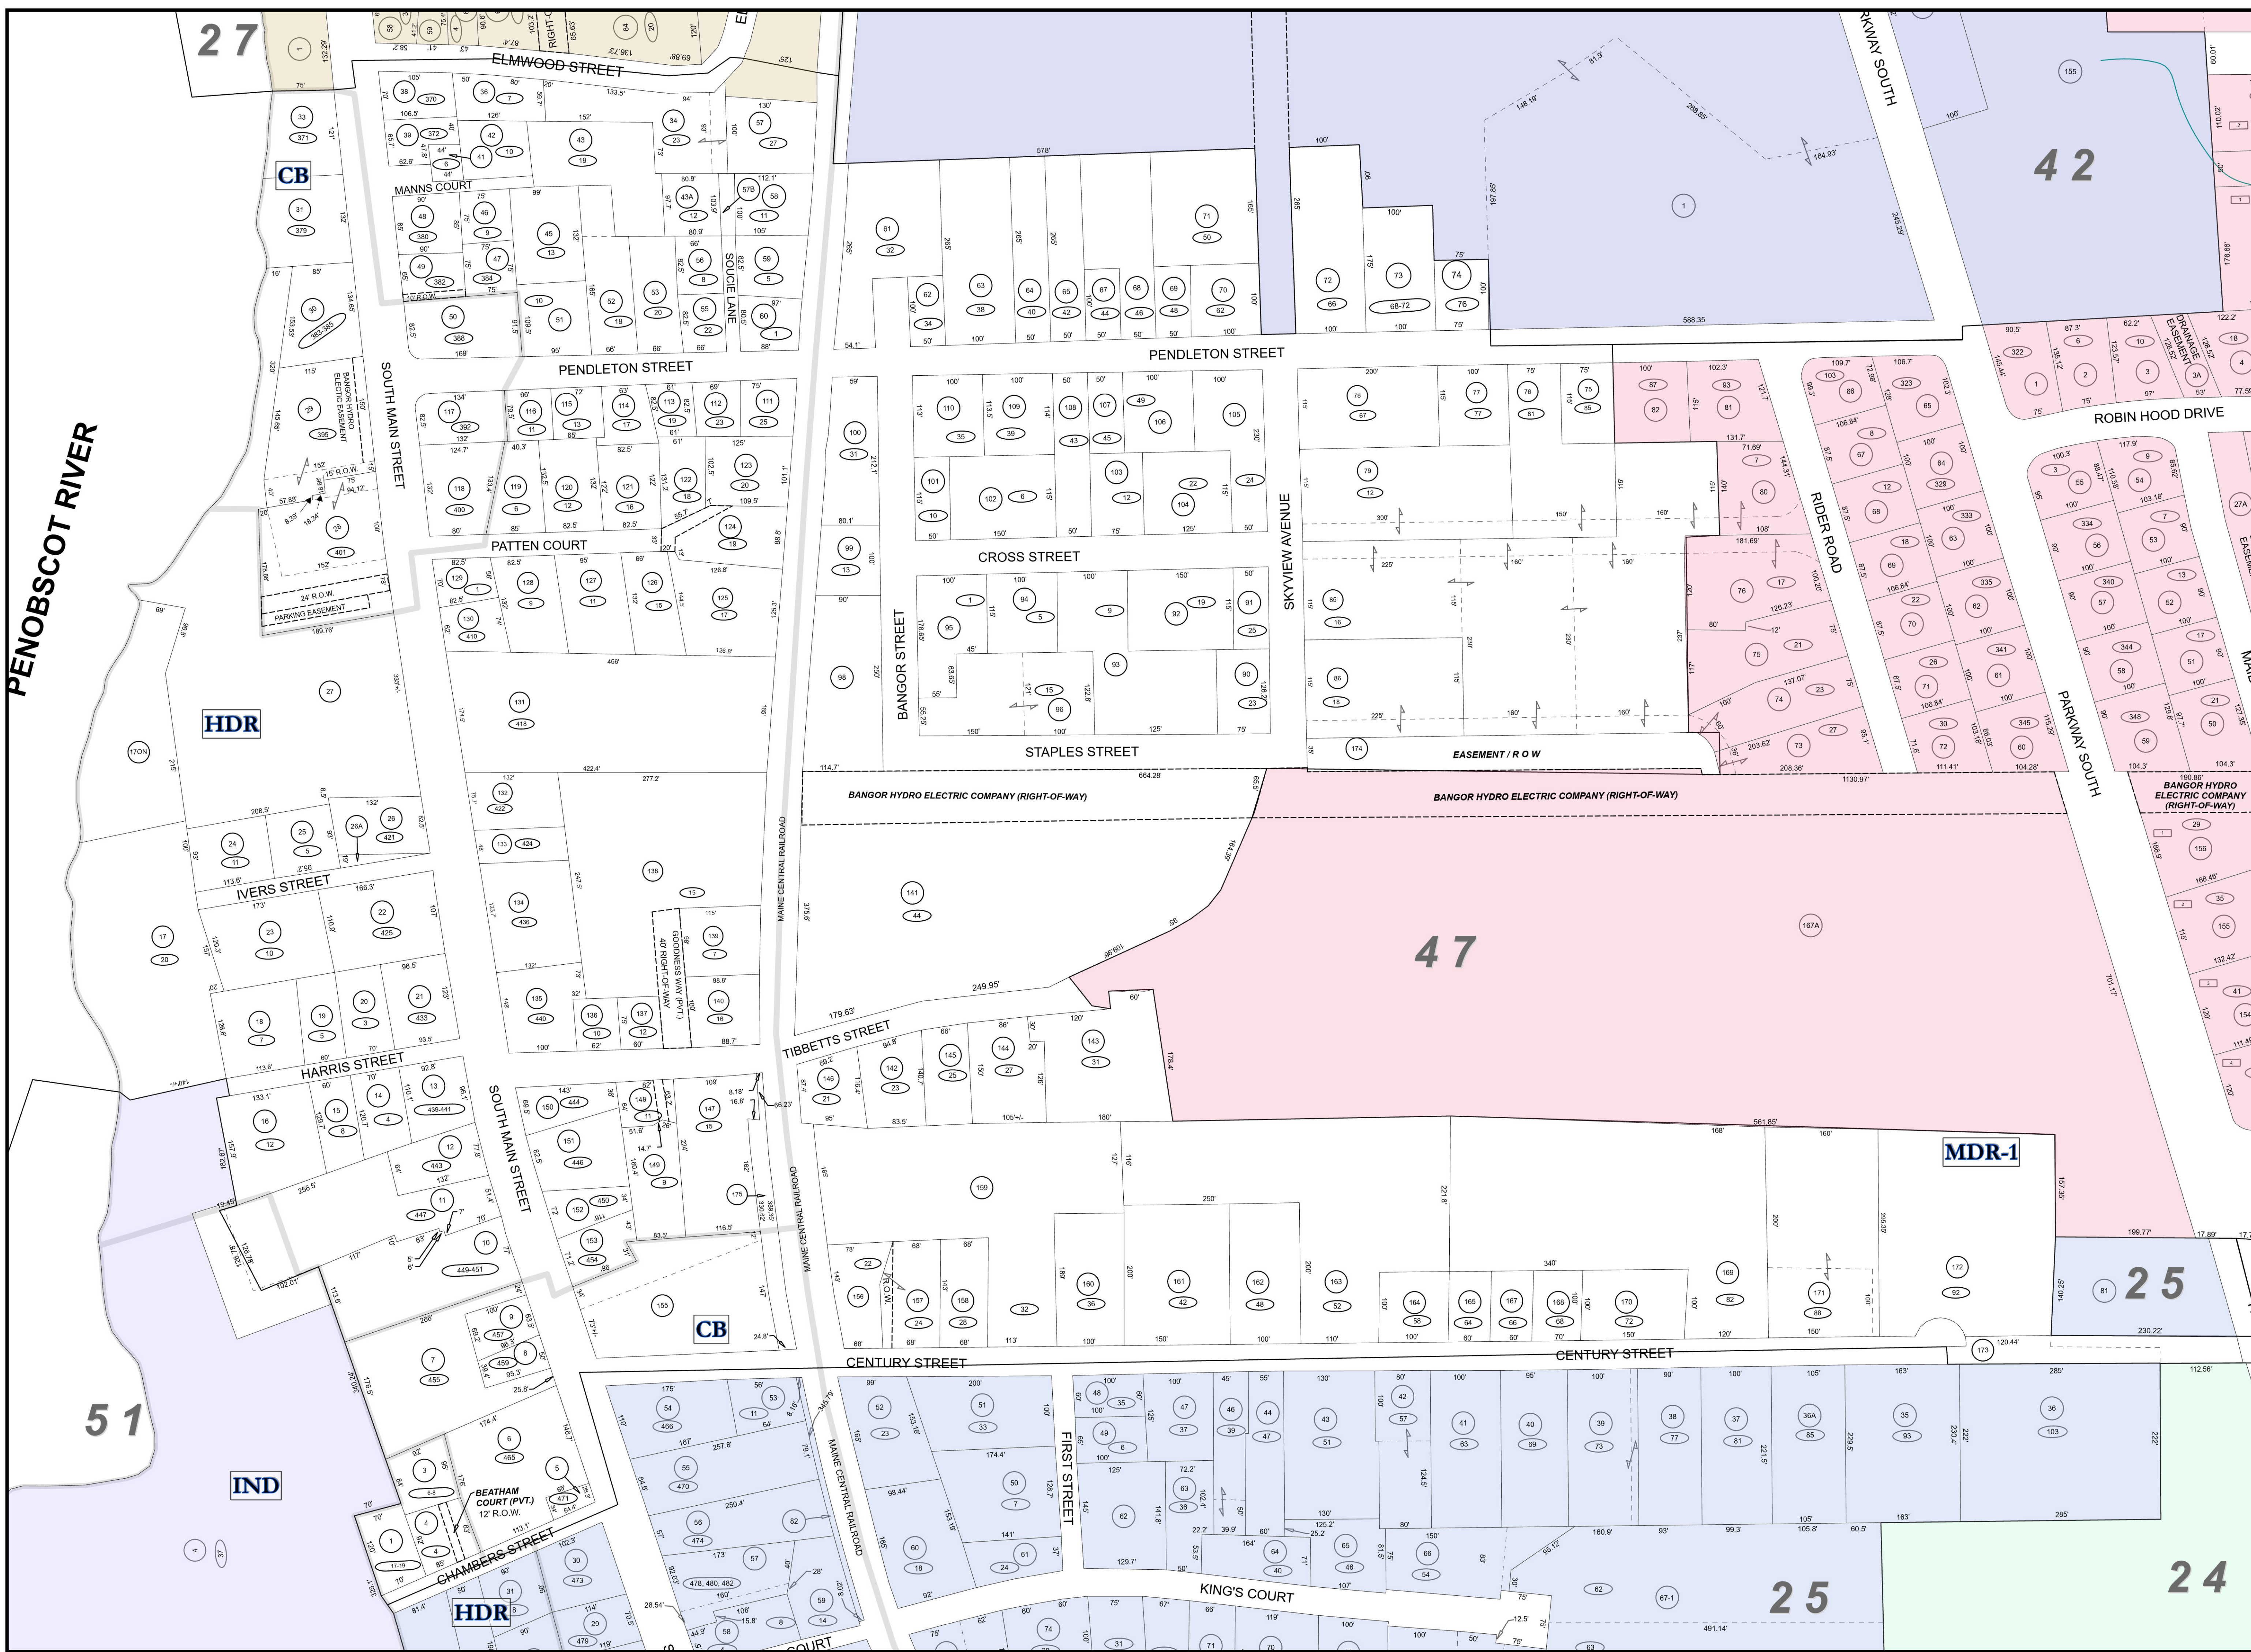

PENOBSCOT RIVER

27

42

47

25

24

51

25

CB

HDR

MDR-1

CB

HDR

IND

