
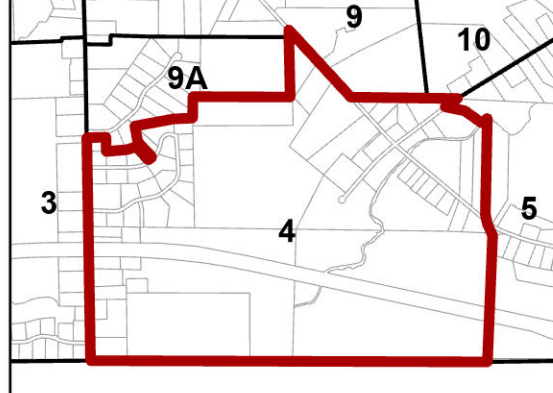
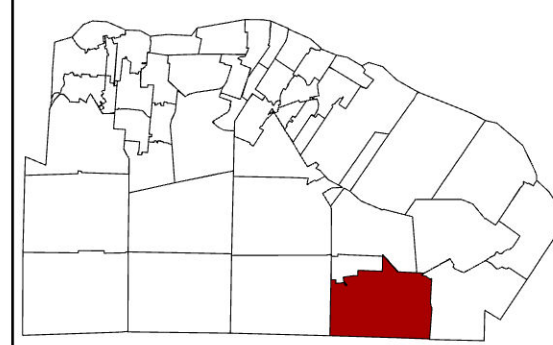


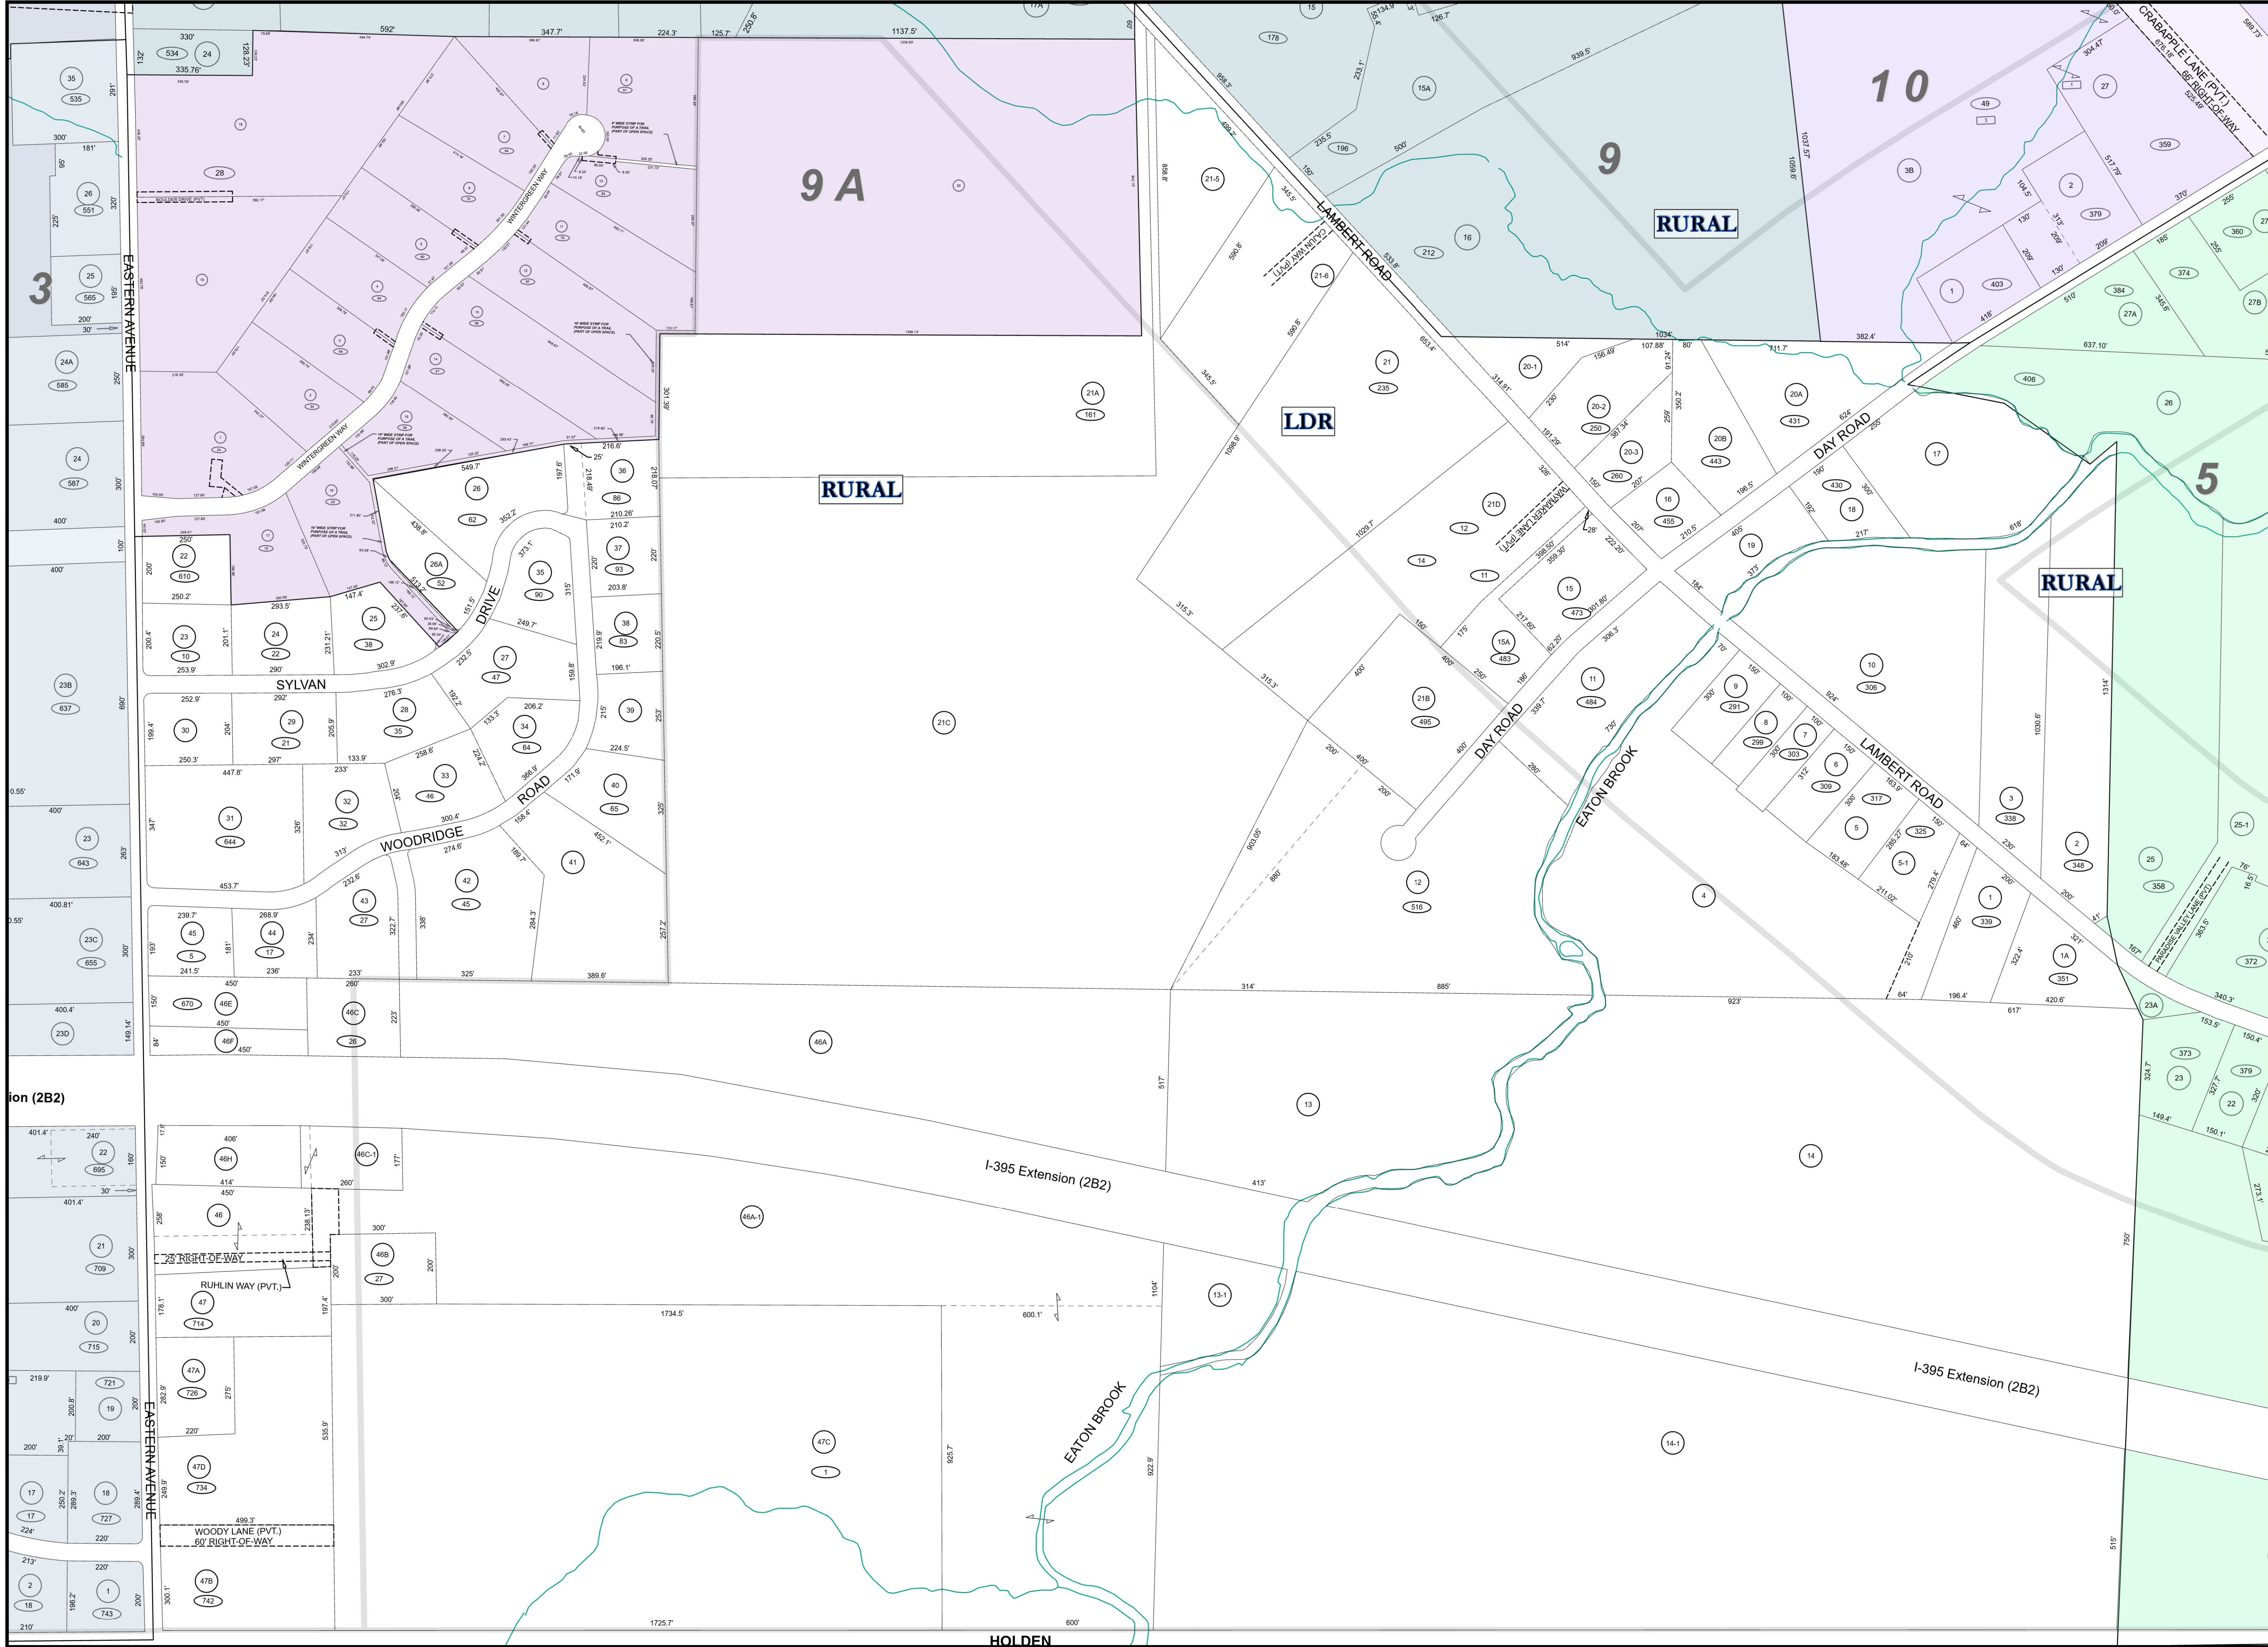

**Legend**

- Map Match Lines
- Zone Line
- Parcel Lines
- ROW - Easements
- Historic Parcel Lines
- 17 Parcel Numbers
- 283 House Numbers
- Water Lines

Note:  
1. The centered white map is the current map.  
2. The surrounded colored maps are adjacent maps.

**CITY OF BREWER, ME TAX MAP**  
PREPARED BY THE ASSESSING OFFICE 1983  
FOR ASSESSMENT PURPOSES ONLY NOT FOR CONVEYANCES  
ZONING INFORMATION IS FOR REFERENCE PURPOSES ONLY AND MUST BE VERIFIED BY THE CITY OF BREWER CODE ENFORCEMENT OFFICE  
Revised April 2023  
**1 Inch = 200 Feet**

**Map 4**