
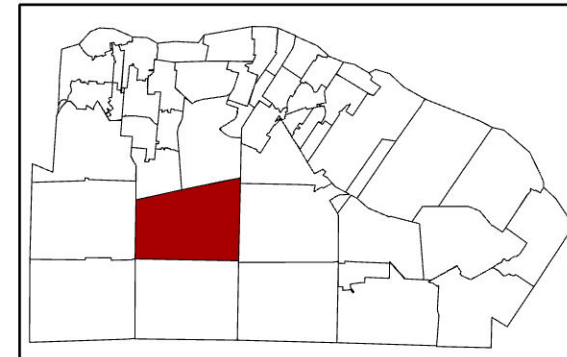
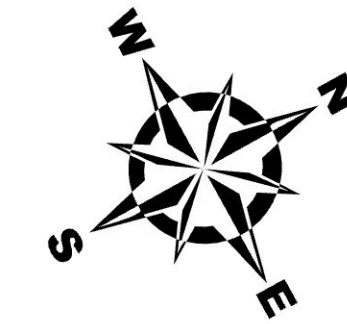


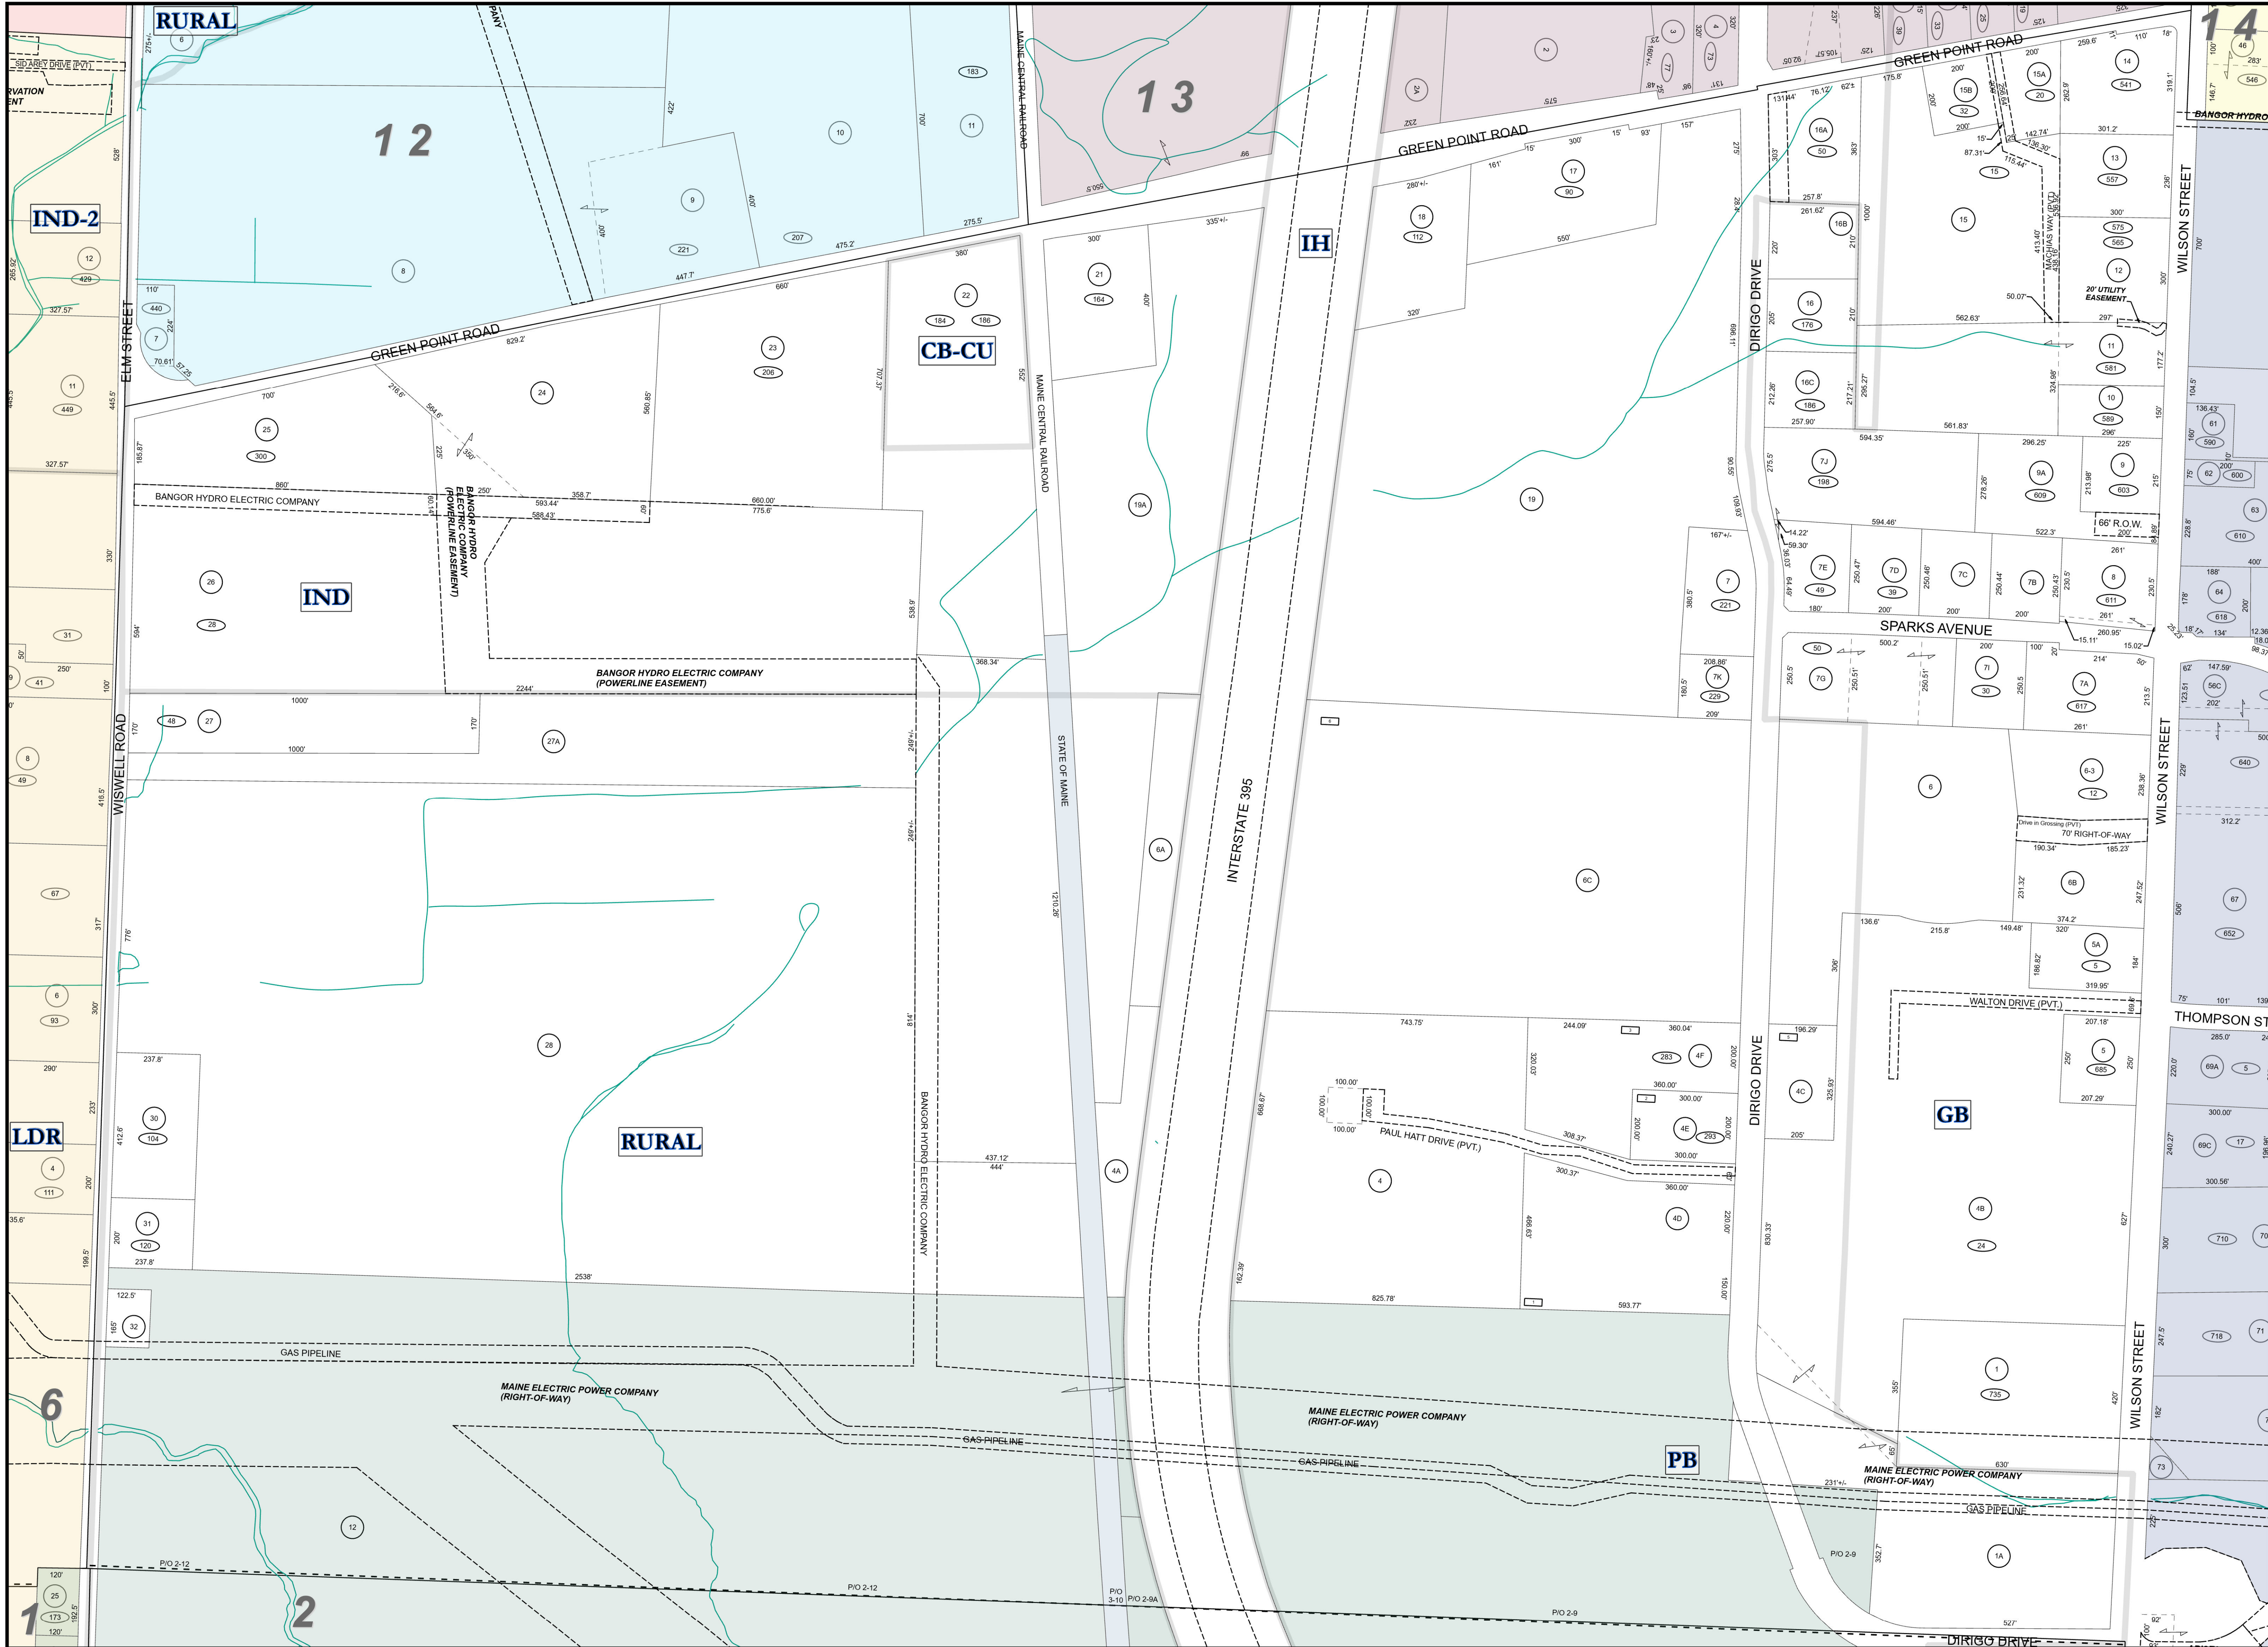

Legend

- Map Match Lines
- Zone Line
- Parcel Lines
- ROW - Easements
- Historic Parcel Lines
- 17 Parcel Numbers
- 283 House Numbers
- Water Lines

Note:
1. The centered white map is the current map.
2. The surrounded colored maps are adjacent maps.

CITY OF BREWER, ME TAX MAP

PREPARED BY THE
ASSESSING OFFICE 1983

FOR ASSESSMENT PURPOSES ONLY
NOT FOR CONVEYANCES

ZONING INFORMATION IS FOR
REFERENCE PURPOSES ONLY
AND MUST BE VERIFIED BY THE
CITY OF BREWER CODE
ENFORCEMENT OFFICE

Revised April 2023

1 Inch = 200 Feet

Map 7