

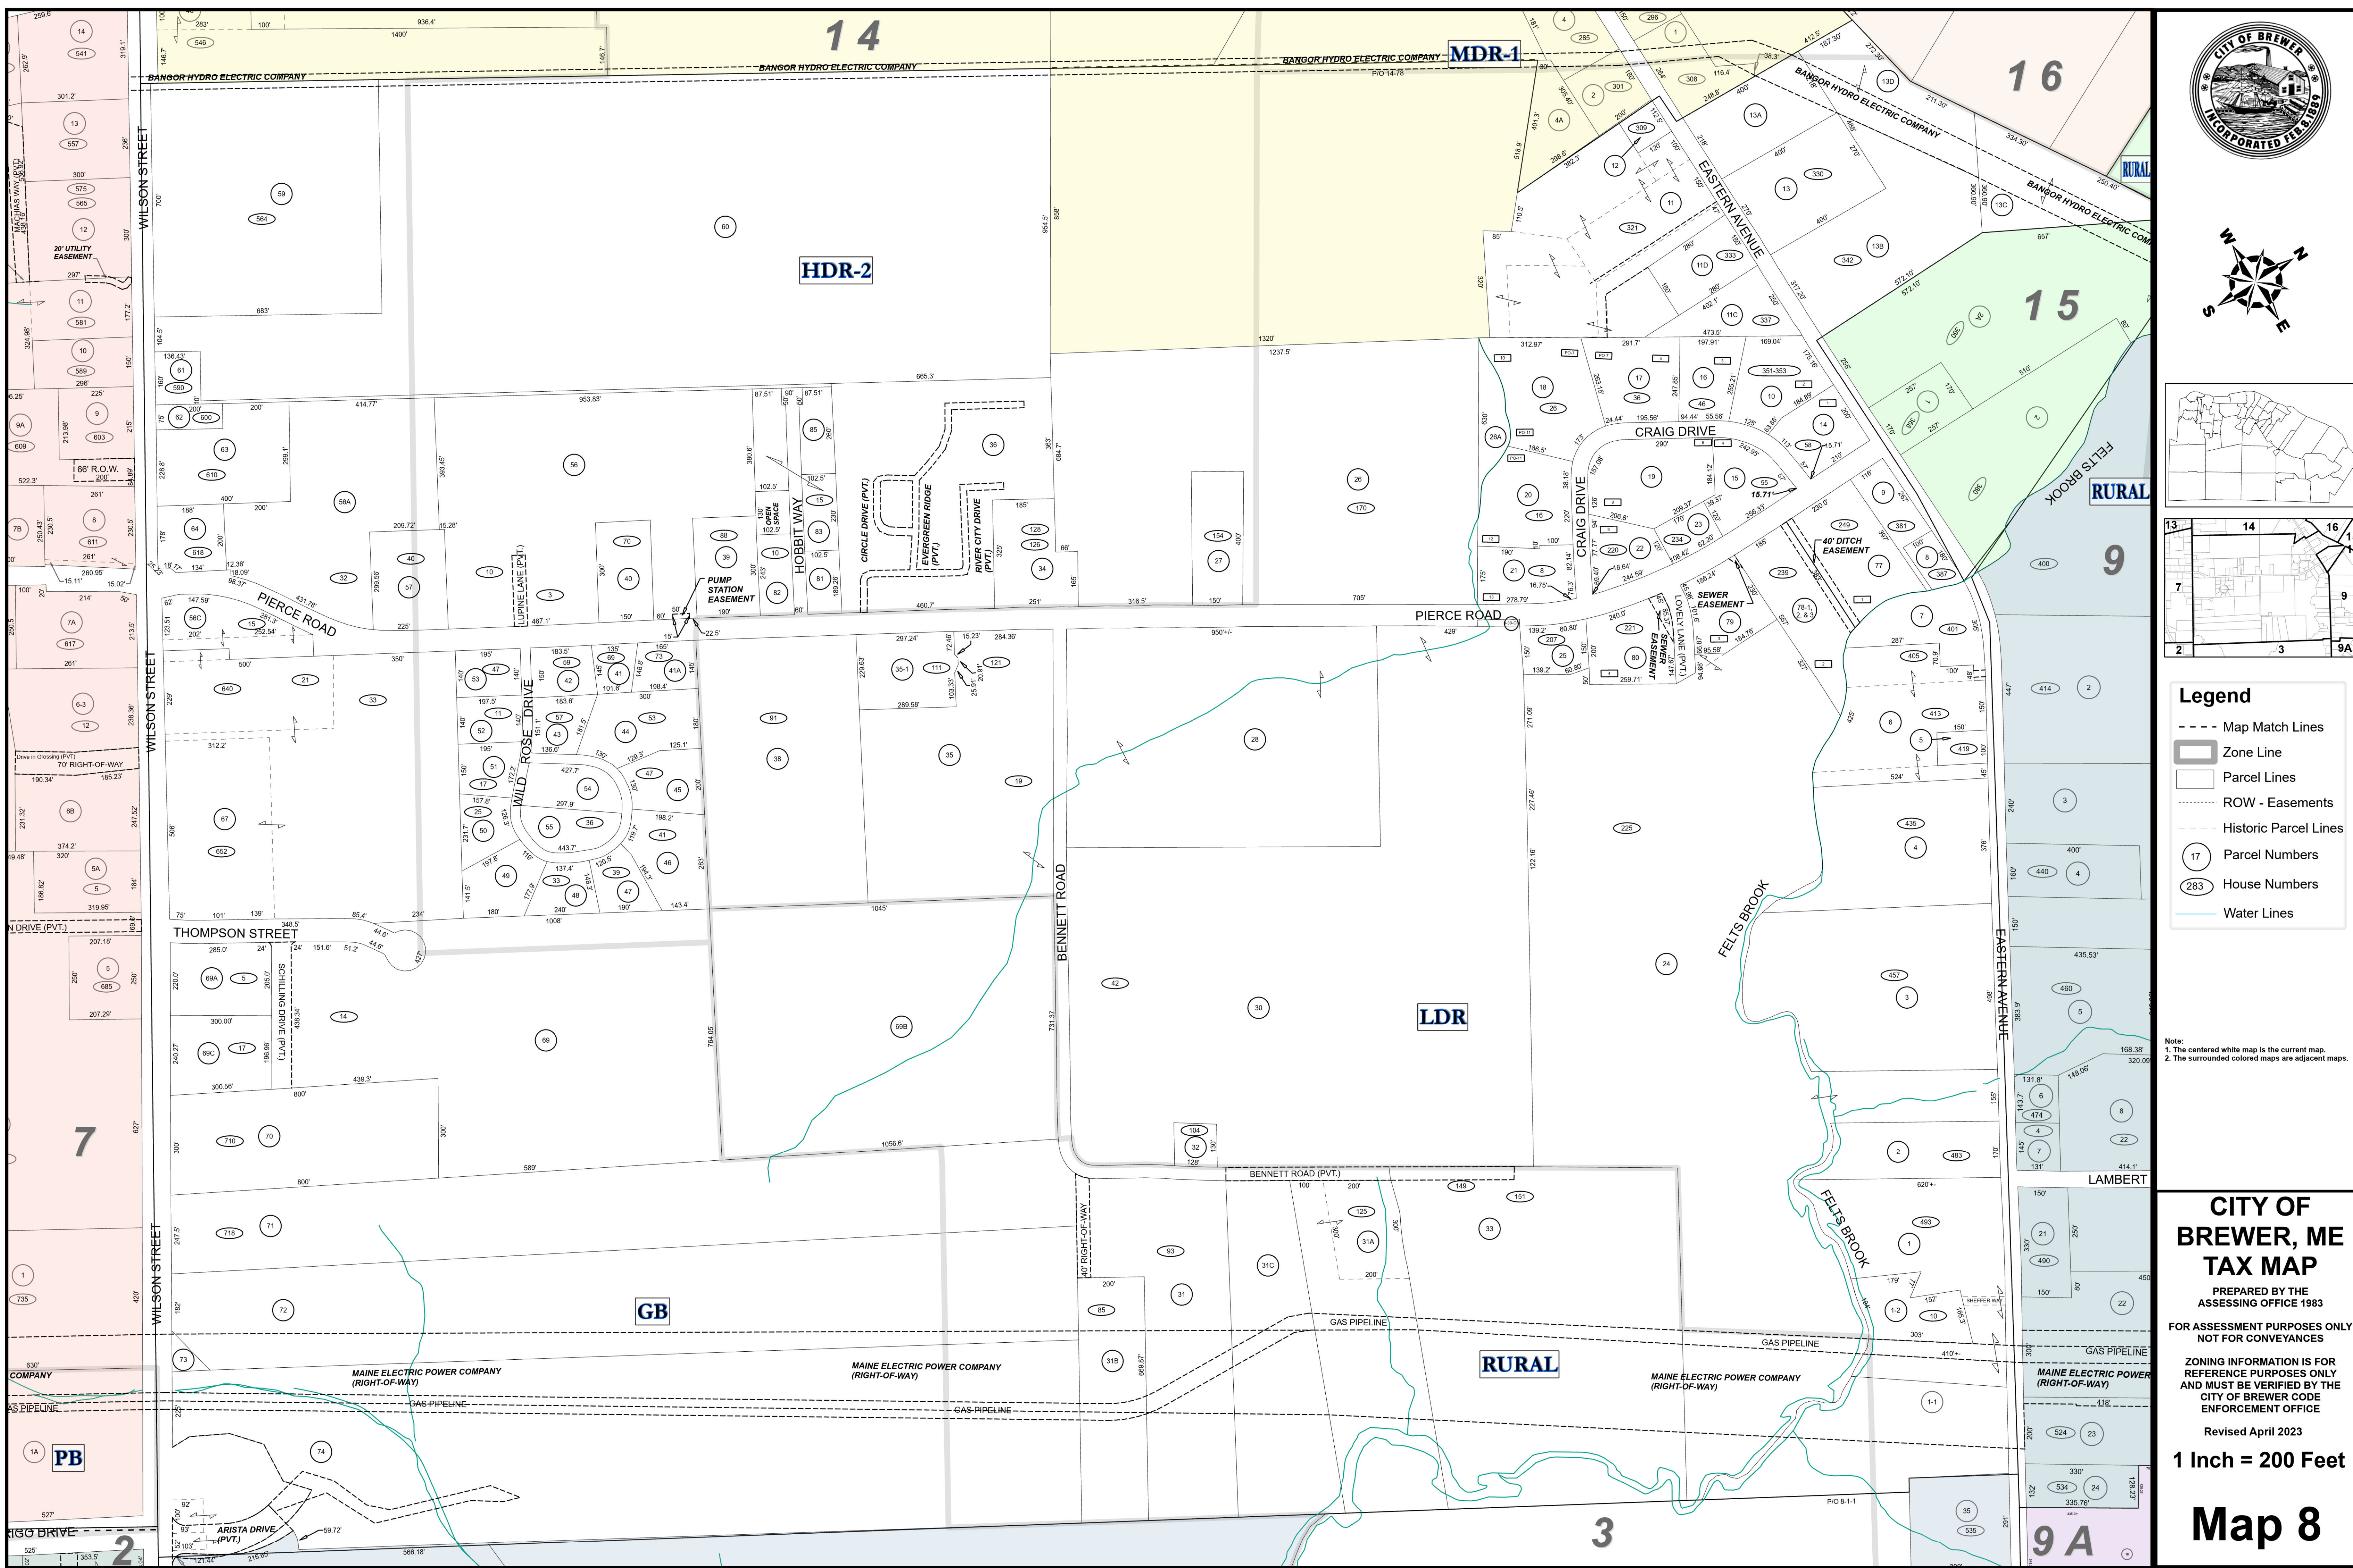


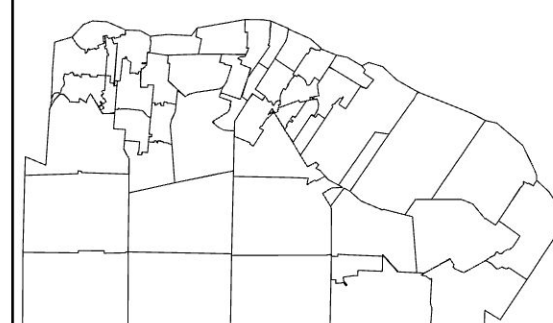

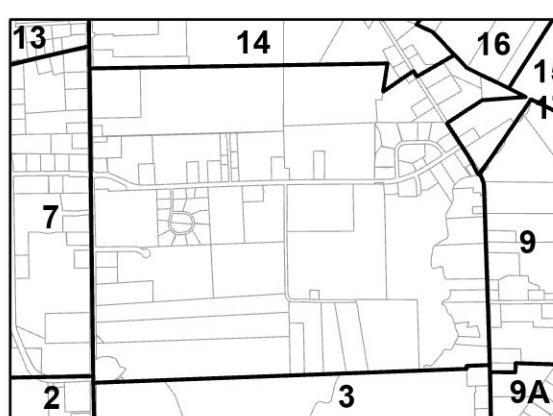

Legend

- Map Match Lines
- ▬ Zone Line
- ▬ Parcel Lines
- ROW - Easements
- Historic Parcel Lines
- 17 Parcel Numbers
- 283 House Numbers
- Water Lines

Note:
1. The centered white map is the current map.
2. The surrounded colored maps are adjacent maps.

CITY OF BREWER, ME
TAX MAP
PREPARED BY THE
ASSESSING OFFICE 1983
FOR ASSESSMENT PURPOSES ONLY
NOT FOR CONVEYANCES
ZONING INFORMATION IS FOR
REFERENCE PURPOSES ONLY
AND MUST BE VERIFIED BY THE
CITY OF BREWER CODE
ENFORCEMENT OFFICE
Revised April 2023
1 Inch = 200 Feet
Map 8